



HSS 4x2x1/8 BLOCKING TO JOIST CONNECTION NO SCALE 8

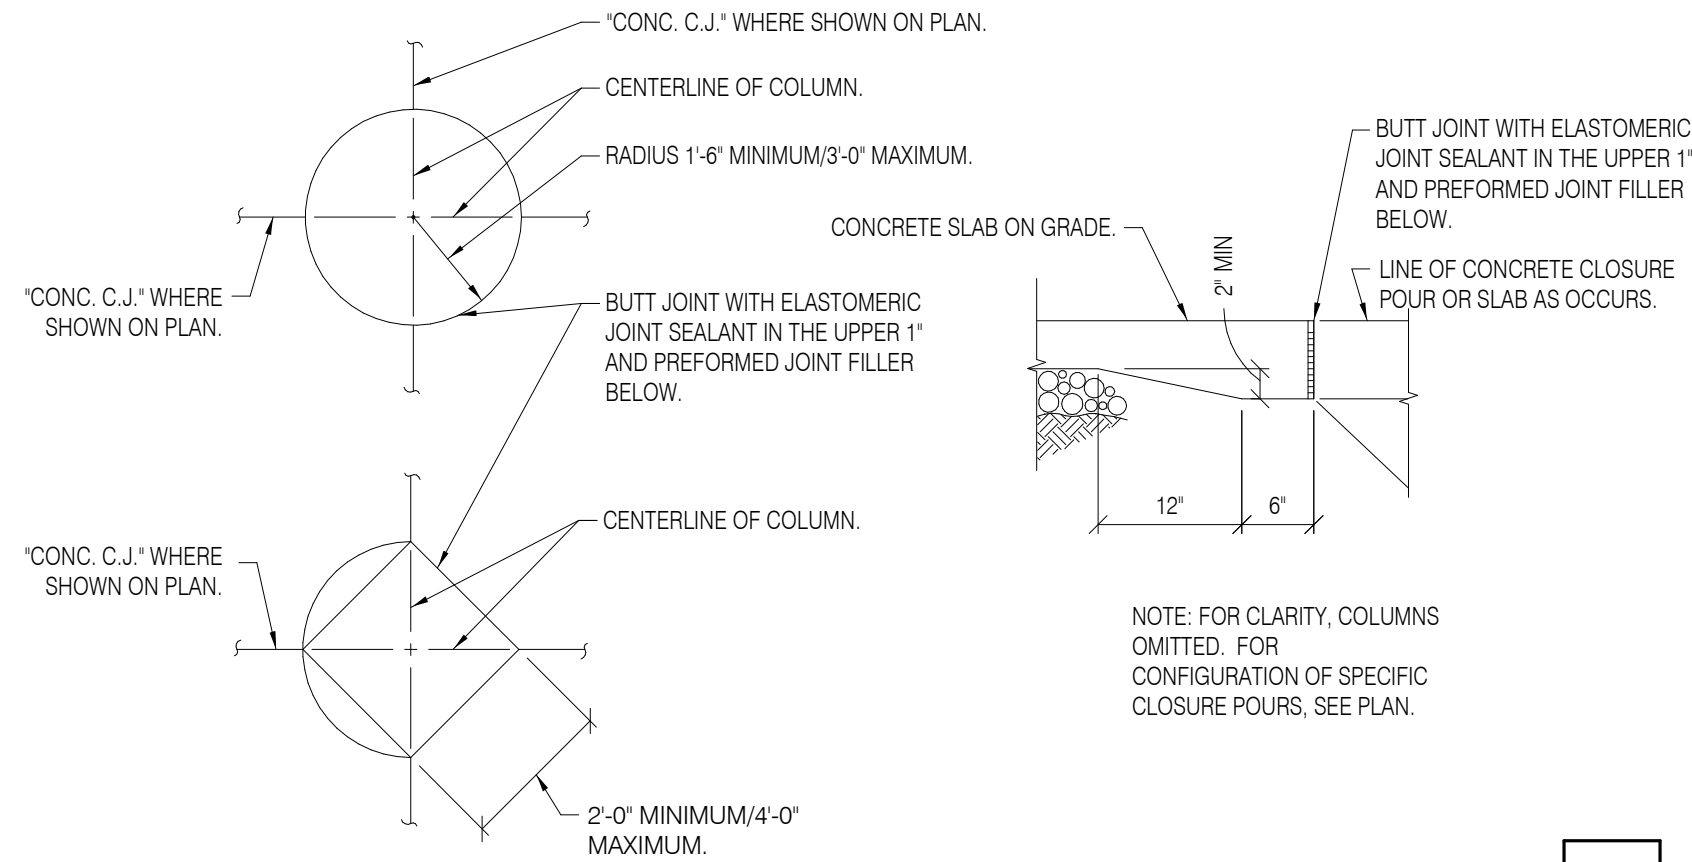


CONCRETE CONTROL JOINT	NO SCALE	5
-------------------------------	----------	----------

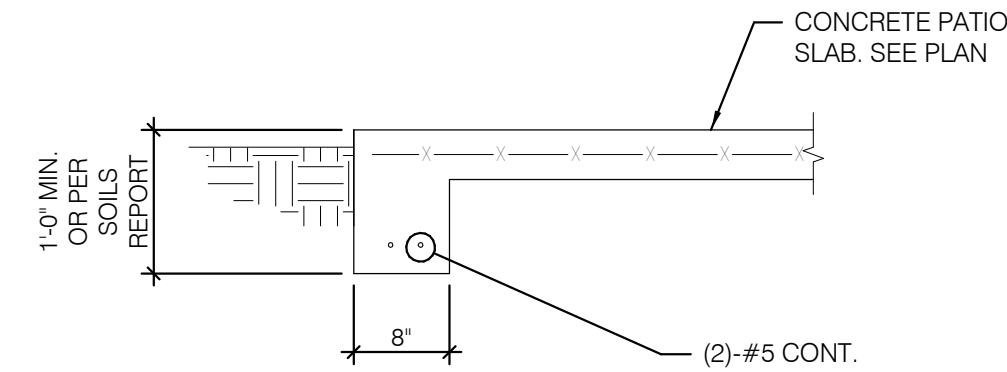


TURNDOWN AT PATIO SLAB	NO SCALE	1
-------------------------------	----------	----------

- | | | |
|----|--|--|
| 01 | HSS 6x6x3/16 STEEL COLUMN. | 18" O.C. @ 2ND FLOOR
Suite 2202
Norfolk, VA 23510 |
| 02 | CONCRETE CLOSURE POUR PER DETAIL. 5/4 S.5. | (757) 586-5710
www.brittspeters.com
BPA Project No. 220046 |
| 03 | 4"x2"x1/8" STEEL JOISTS AT 18" O.C. (LSV) - USE HSS 4x4x1/8" AT CANOPY ENDS FOR ROOF ATTACHMENTS. | |
| 04 | 22 GAUGE MAGNA-LOC 180 ROOF PANELS - ATTACH AT EDGE USING #12 x 3/4" SCREWS AT 18" O.C. AT EDGES AND 12" O.C. AT FIELD WITH NEOPRENE WASHERS - REFER TO MFR INSTALLATION GUIDE FOR ADDITIONAL INFORMATION AND REQUIREMENTS. | |
| 05 | 4" CONCRETE SLAB REINFORCED WITH WWR#6w-1 4xw1/4 4 OR #4 BARS AT 18" O.C. EACH WAY OVER MINIMUM 10 MIL. POLYETHYLENE VAPOR BARRIER OVER 4" AGGREGATE BASE OVER SUBGRADE. SEE GEOTECHNICAL REPORT FOR ADDITIONAL INFORMATION. | |
| 06 | CONCRETE CONTROL JOINT PER DETAIL 5/4 S.0. | |


CANOPY FRAMING KEYNOTES	12" = 1'-0"	A
--------------------------------	-------------	----------

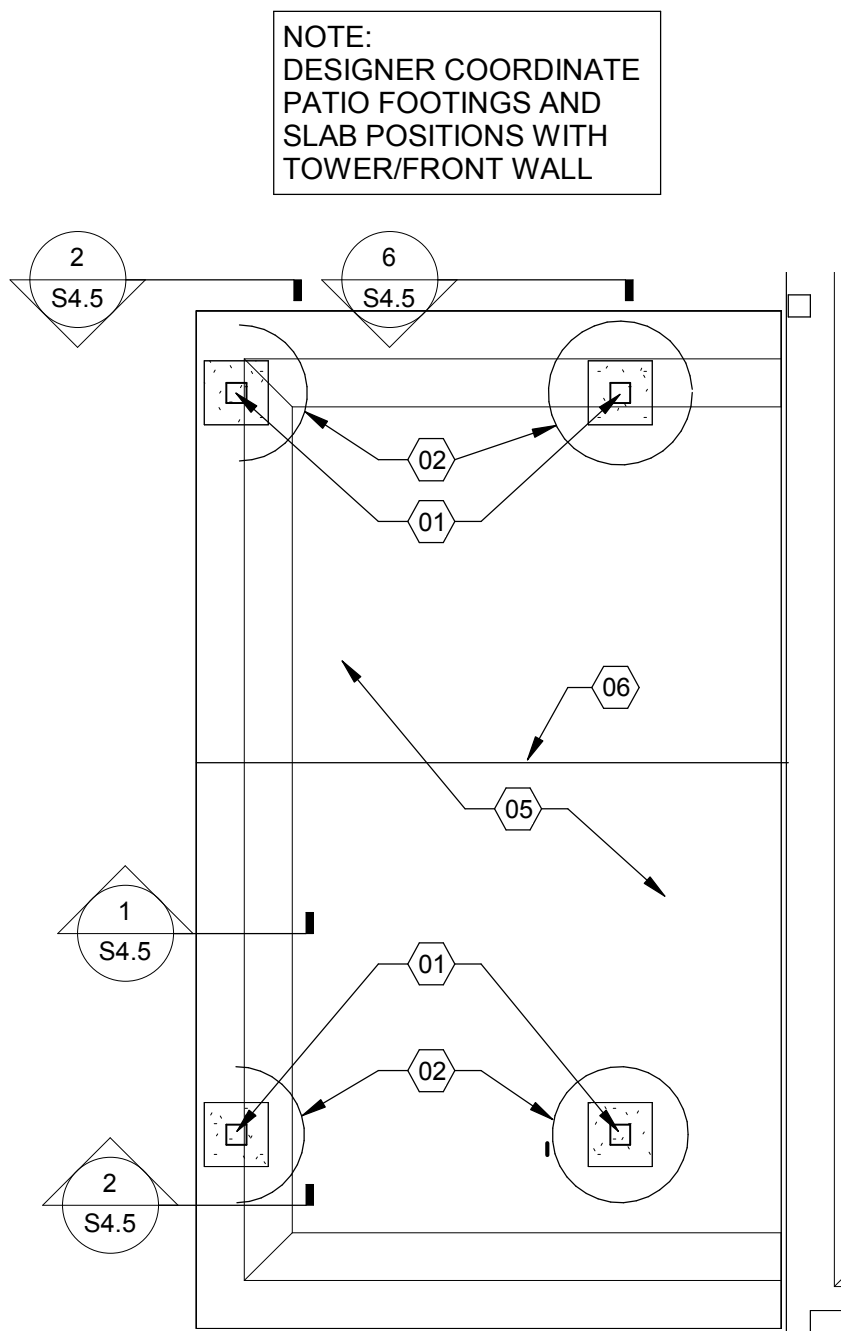


CANOPY FOUNDATION PLAN 1/4" = 1'-0" **B**

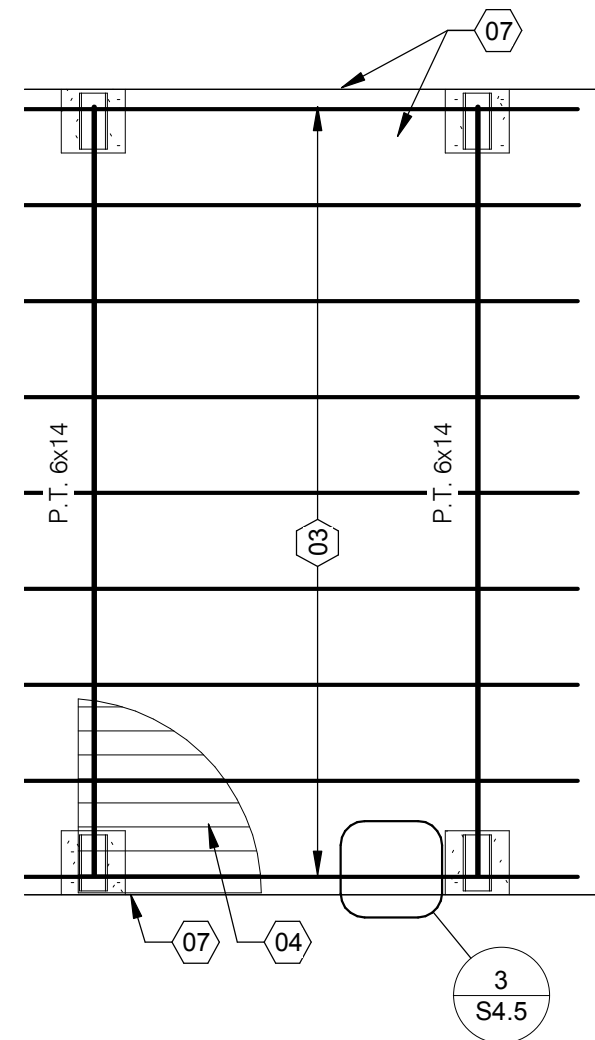


CANOPY FRAMING PLAN 1/4" = 1'-0" **C**

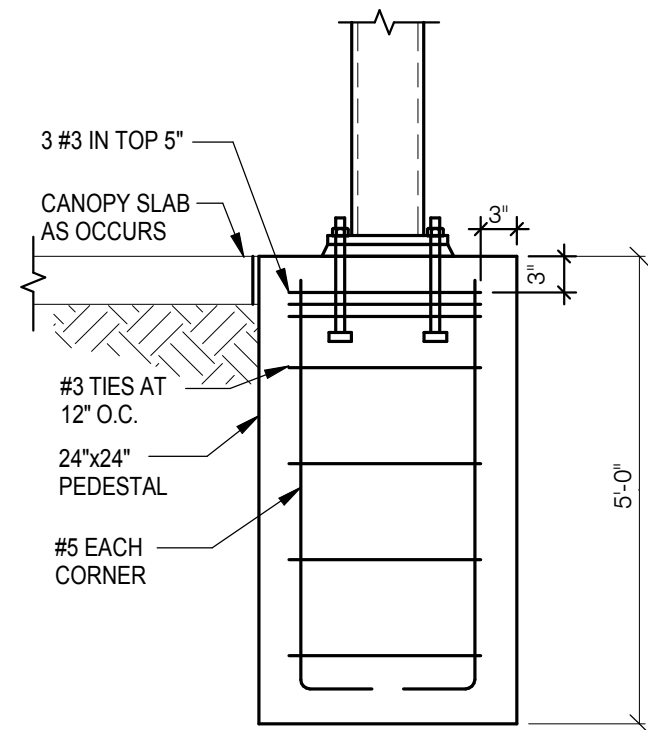


CANOPY FOOTING AT STOREFRONT	NO SCALE	6
-------------------------------------	----------	----------

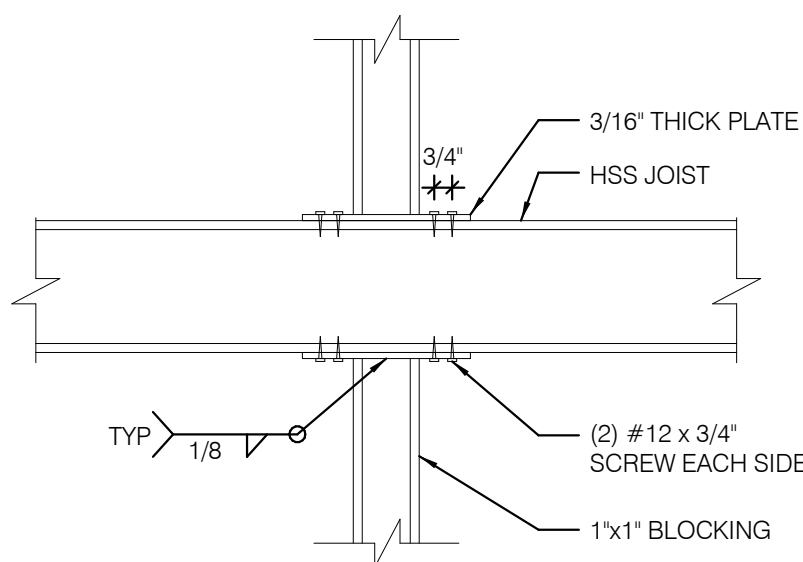

1"x1" BLOCKING TUBE TO JOIST CONNECTION NO SCALE **7**

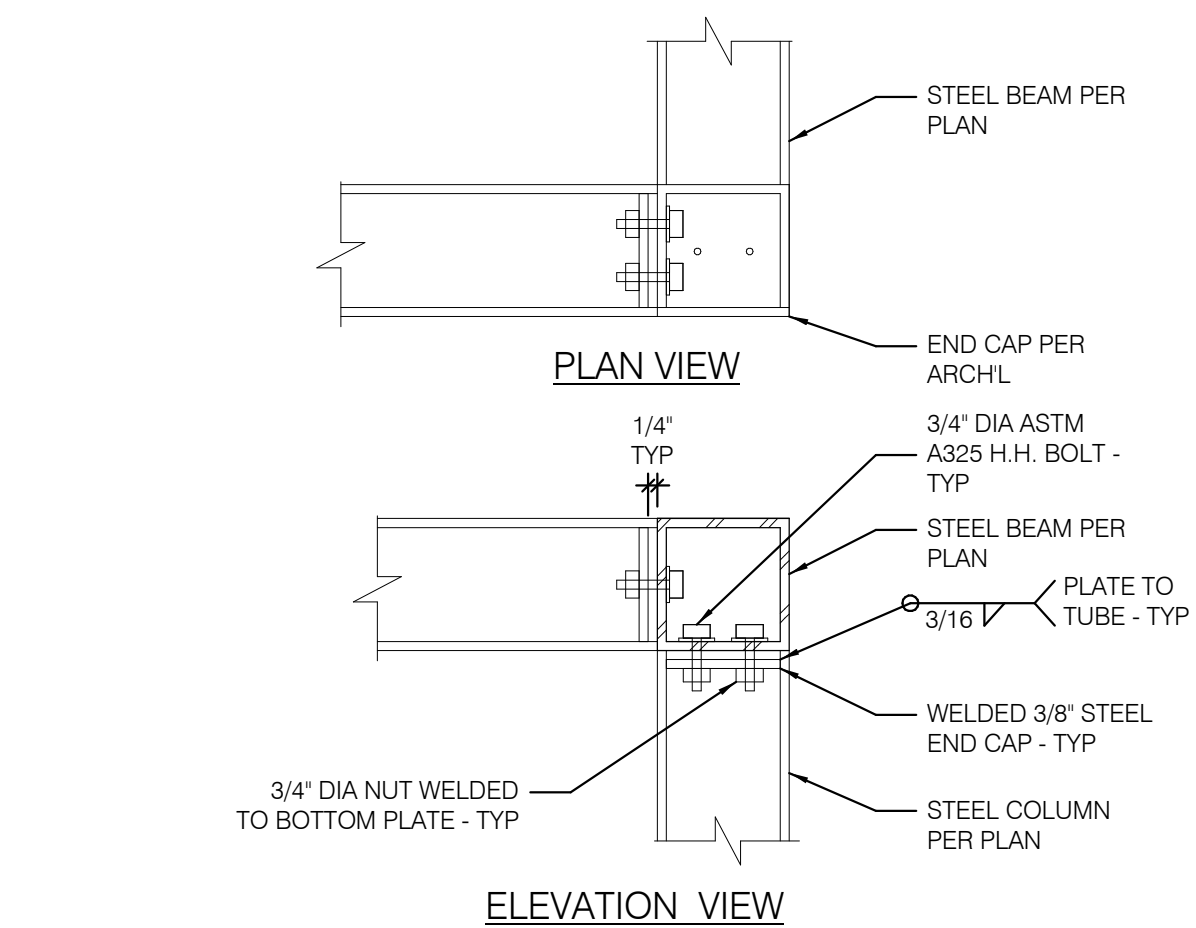

COLUMN CAP DETAIL	NO SCALE	3
--------------------------	----------	----------

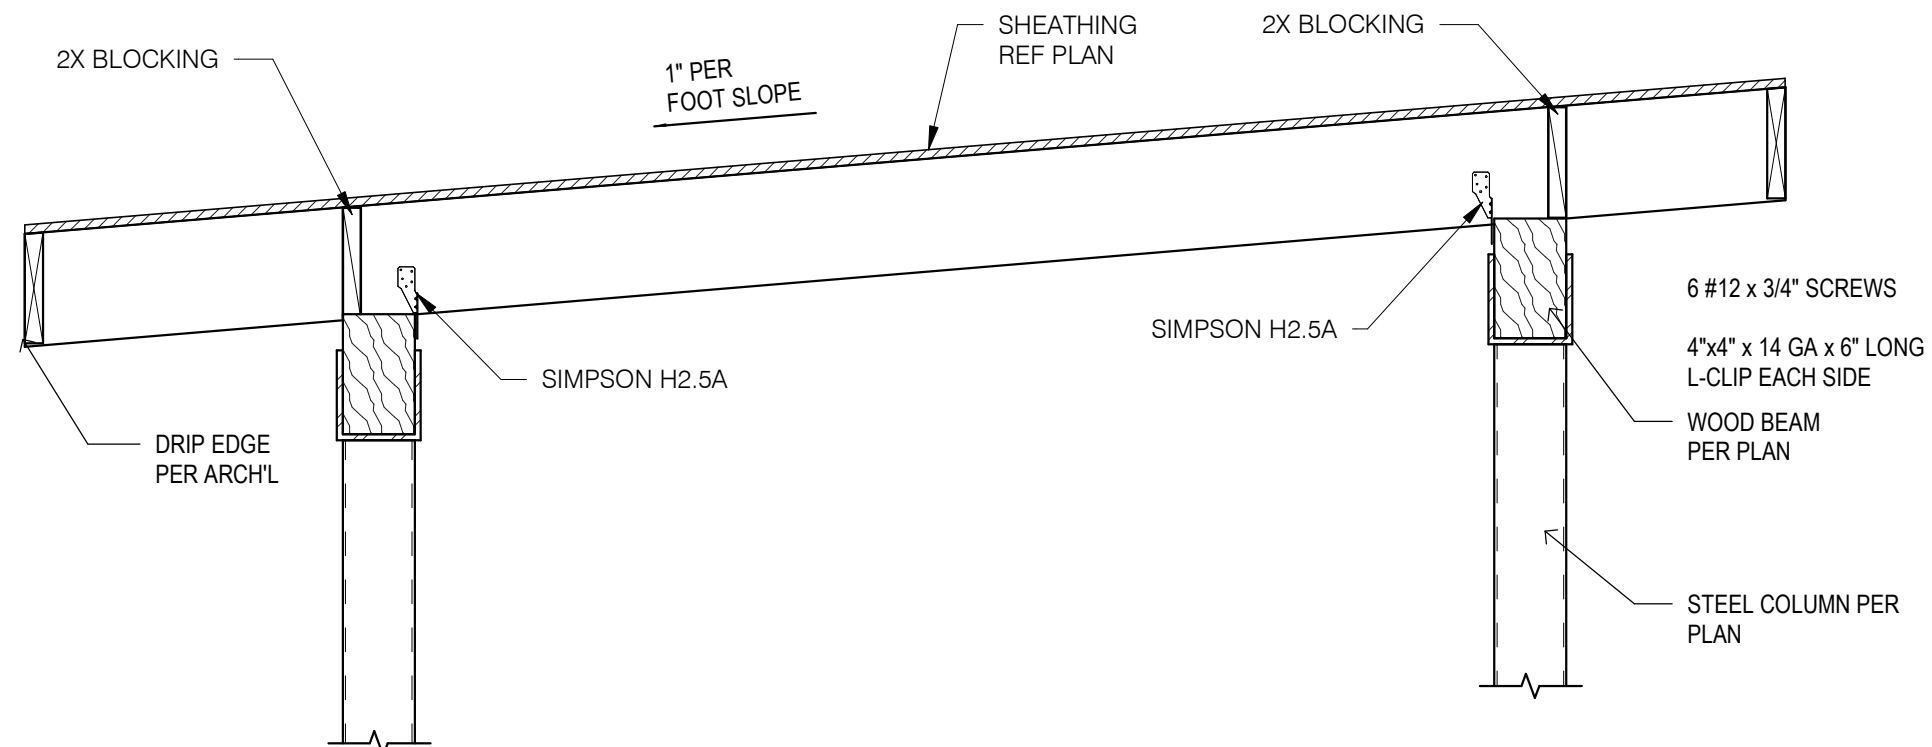

TRELLIS/CANOPY DETAIL NO SCALE **4**



PROJECT #22204

NRD national
restaurant
designers

ARCHITECTS & ENGINEERS

7208 Acc Blvd. 2nd Floor Raleigh NC 27617
phone: 919.544.0087 fax: 919.544.9399

A Division of LMHT Associates

A Division of LMHT Associates

[illegible]

CONTRACT DATE:	03/31/2022
BUILDING TYPE:	END. MED 40
PLAN VERSION:	SEPT. 2021
BRAND DESIGNER:	
SITE NUMBER:	315669
ENTITY NUMBER:	458169
PPA/PM:	DRA
DRAWN BY.:	ES
JOB NO.:	22204

ENDEAVOR 2.0
SPEARS CREEK CHURCH RD
(BY LIBERTY RIDGE DRIVE)
SOUTH CAROLINA 29229



ENDEAVOR 2.0

CANOPY PLANS AND DETAILS

S4.5

PLOT DATE: 5/12/2022 6:51:58 PM