

Schedule										
Symbol	Label	Quantity	Catalog Number	Description	Filename	Lumens Per Lamp	Lumen Multiplier	Light Loss Factor	Wattage	Efficiency
	A	2	SLM-LED-18L-SIL-FT-40-70CRI-IL	CONTACT RYAN ZINSELMEIER-314-531-2600	SLM-LED-18L-SIL-FT-40-70CRI-IL.ies	12046	1	1	148.5	100%
	B	2	SLM-LED-18L-SIL-3-40-70CRI-IL	CONTACT RYAN ZINSELMEIER-314-531-2600	SLM-LED-18L-SIL-3-40-70CRI-IL.ies	13767	1	1	148.5	100%
	D	4	SLM-LED-18L-SIL-FT-40-70CRI-IL	CONTACT RYAN ZINSELMEIER-314-531-2600	SLM-LED-18L-SIL-FT-40-70CRI-IL.ies	12046	1	1	297	100%
	C	1	SLM-LED-18L-SIL-FT-40-70CRI-IL	CONTACT RYAN ZINSELMEIER-314-531-2600	SLM-LED-18L-SIL-FT-40-70CRI-IL.ies	12046	1	1	297	100%
SITE LIGHTING FIXTURE SCHEDULE									3	PANDA SITE LIGHTING DESIGN CRITERIA
									E-106	2
										NO SCALE
										E-106

Statistics						
Description	Symbol	Avg	Max	Min	Max/Min	Avg/Min
CALC SUMMARY- PROPERTY LINE	+	0.8 fc	3.2 fc	0.0 fc	N/A	N/A
TRASH ENCLOSURE	+	2.7 fc	3.8 fc	2.3 fc	1.7:1	1.2:1
CALC SUMMARY- PAVED SURFACE	+	3.2 fc	7.7 fc	1.0 fc	7.7:1	3.2:1

Note


1. MOUNTING HEIGHT OF 22' (20'POLE)

2. CALCULATIONS TAKEN AT GROUND LEVEL

3.CONTACT VILLA LIGHTING- RYAN ZINSELMEIER- RYAN.ZINSELMEIER@VILLALIGHTING.COM- 314-531-2600

HATCHED AREA INDICATES
RESTRICTED AREA FOR
LIGHT STANDARDS

PROPERTY LINE

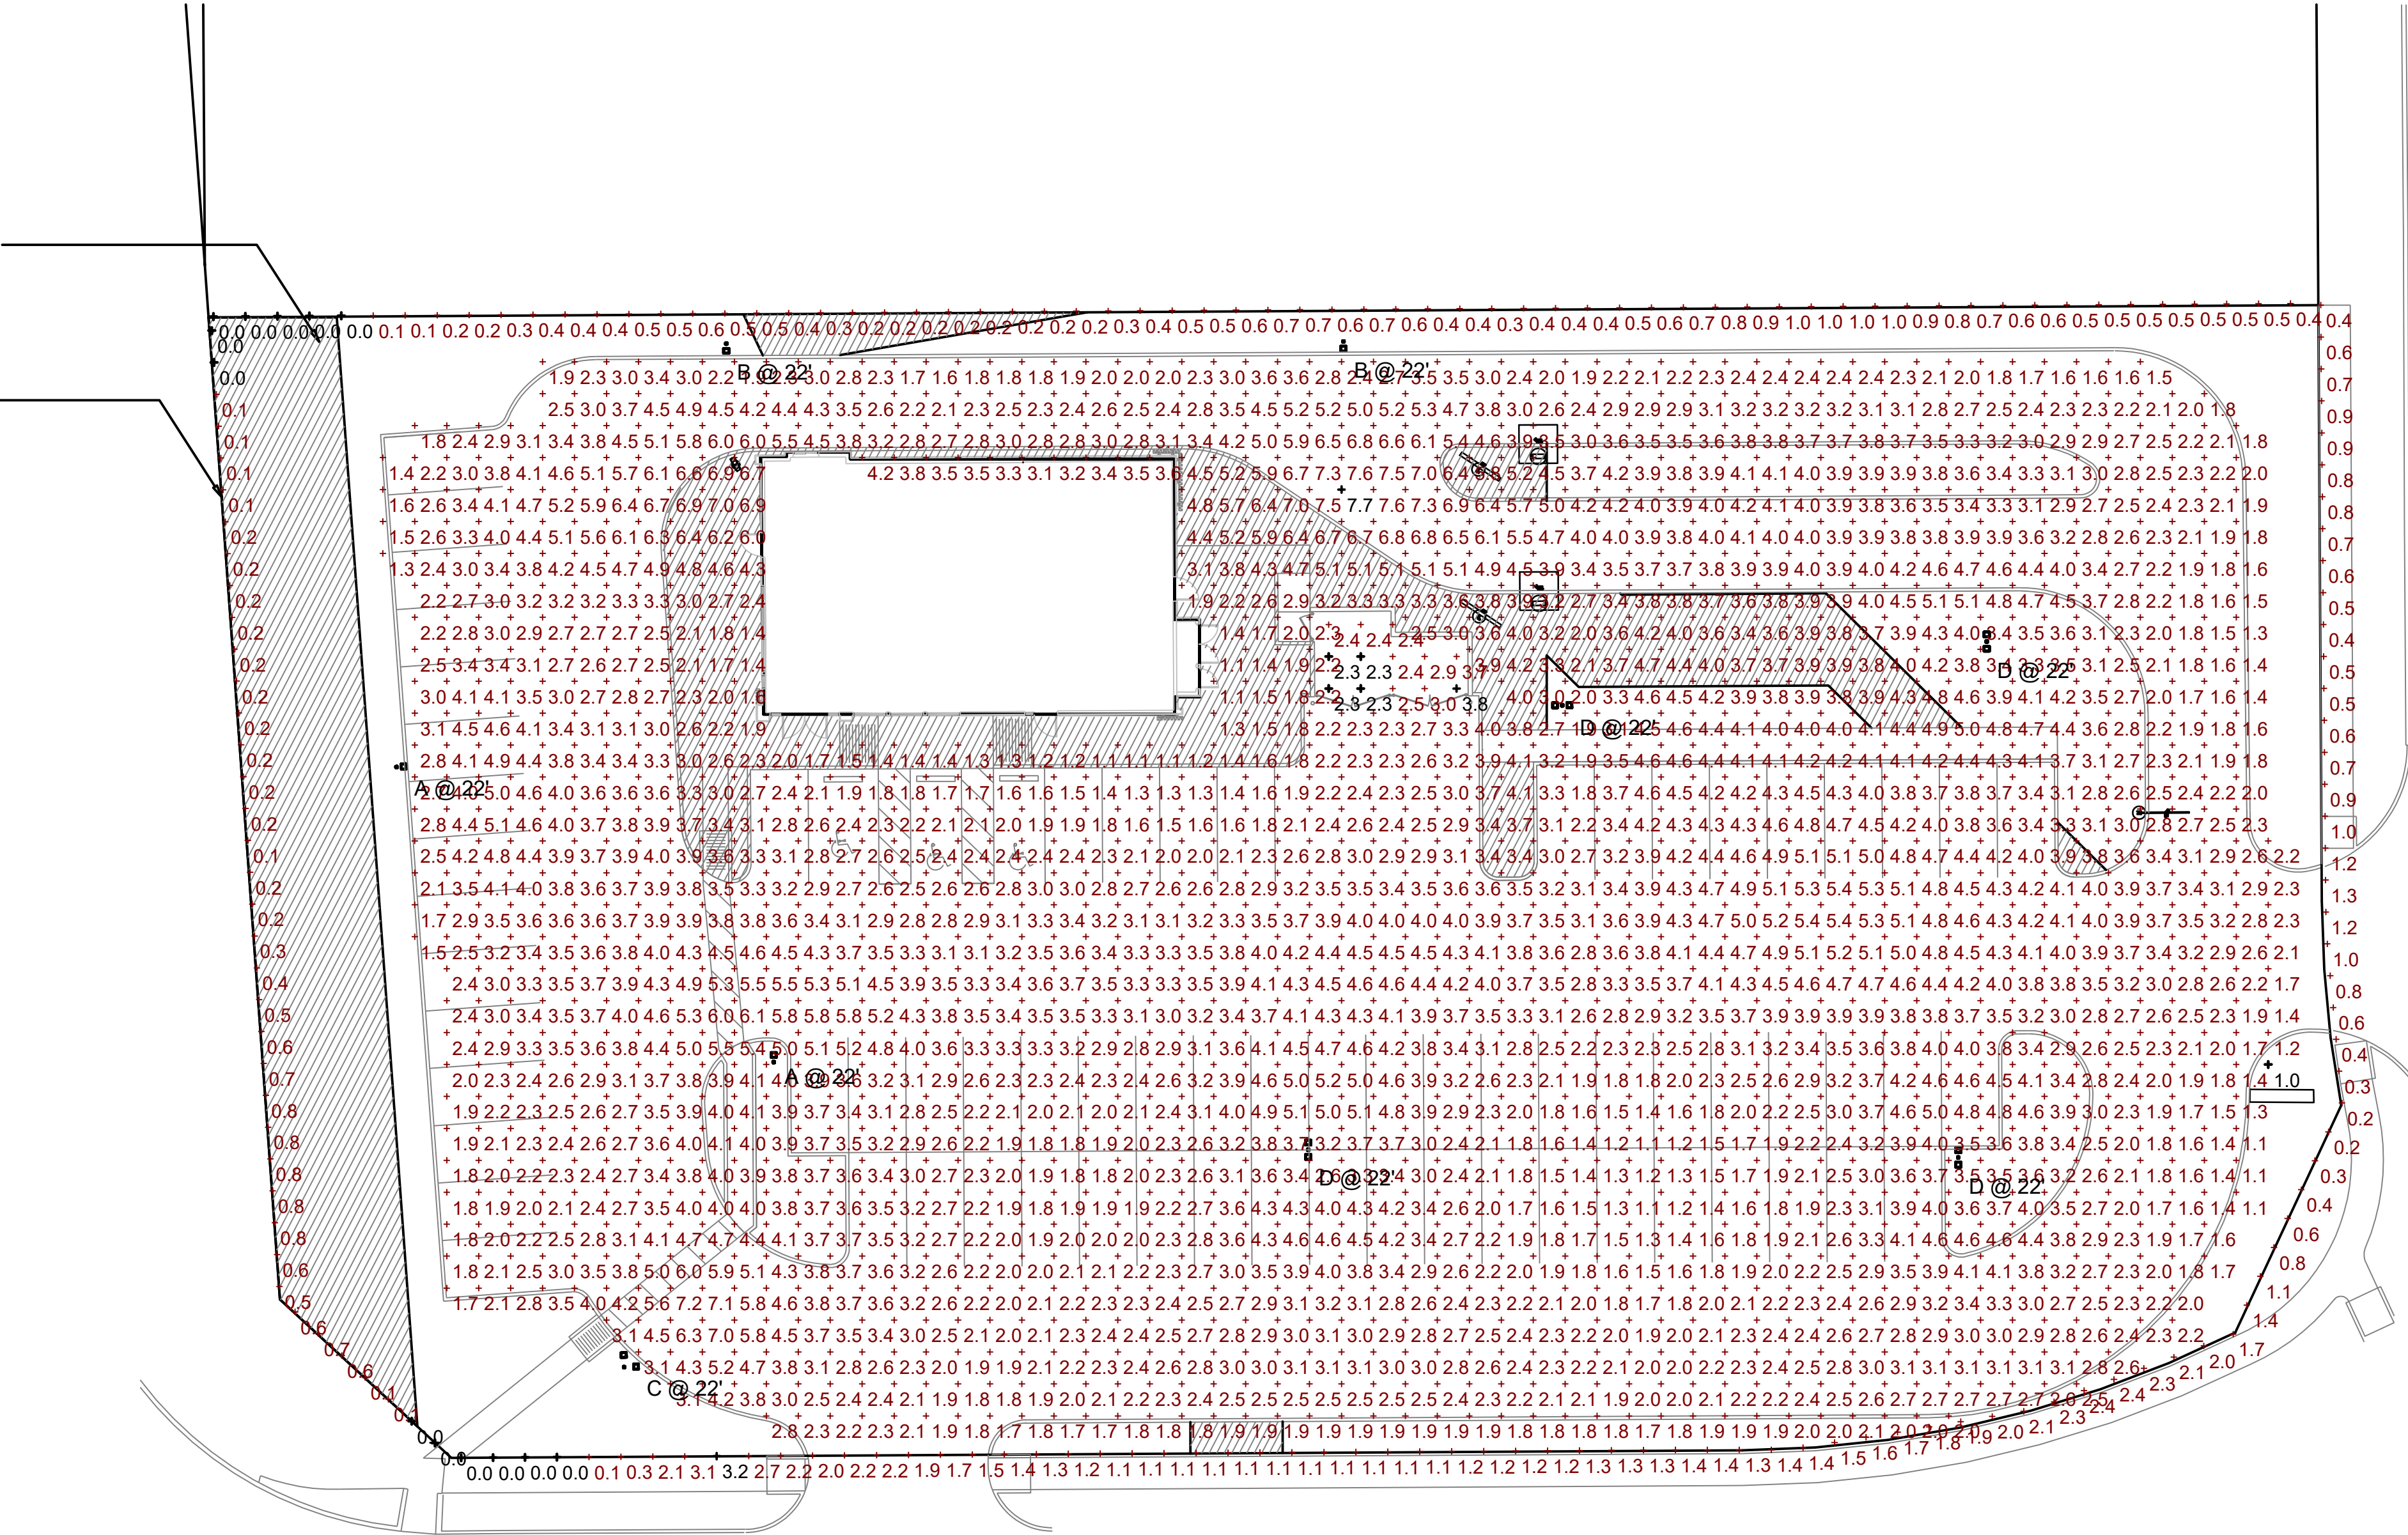

PANDA EXPRESS, INC.
1683 Walnut Grove Ave.
Rosemead, California
91770
Telephone: 626.799.9898
Facsimile: 626.372.8288

All ideas, designs, arrangement and plans indicated or represented by this drawing are the property of Panda Express Inc. and were created for use on this specific project. None of these ideas, designs, arrangements or plans may be used by or disclosed to any person, firm, or corporation without the written permission of Panda Express Inc.

REVISIONS:

ISSUE DATE:

ISSUE FOR PERMIT 01-16-23

DRAWN BY: AE

PANDA PROJECT #: D21040

ARCH PROJECT #: 261-415



MPW ENGINEERING, LLC
CERTIFICATE OF AUTHORIZATION #2864 • EXP 06/2023
110 W. 7TH STREET • SUITE 200 • TULSA, OK 74103
(918) 582-4088 • (918) 582-4087 FAX



PANDA EXPRESS

PANDA HOME 2600
KILPATRICK TURNPIKE & ROCKWELL AVE
OKLAHOMA CITY, OK 73162

E-106

HOT - MEDIUM
SITE PHOTOMETRIC PLAN

PANDA HOME 2600 R4