




GENERAL DECOR NOTE:
ALL WALL DECORATIONS, PRINT LOCATIONS,
ETC... TO BE VERIFIED WITH PANDA EXPRESS
BY G.C.

G.C. SHALL PROVIDE/INSTALL ANY
CONCEALED BACKING, MISC. HARDWARE NOT
PROVIDED BY OWNER, ETC... AS REQUIRED.

COORDINATE LOCATION OF ALARM DEVICES
WITH ARTWORK (IF REQUIRED).

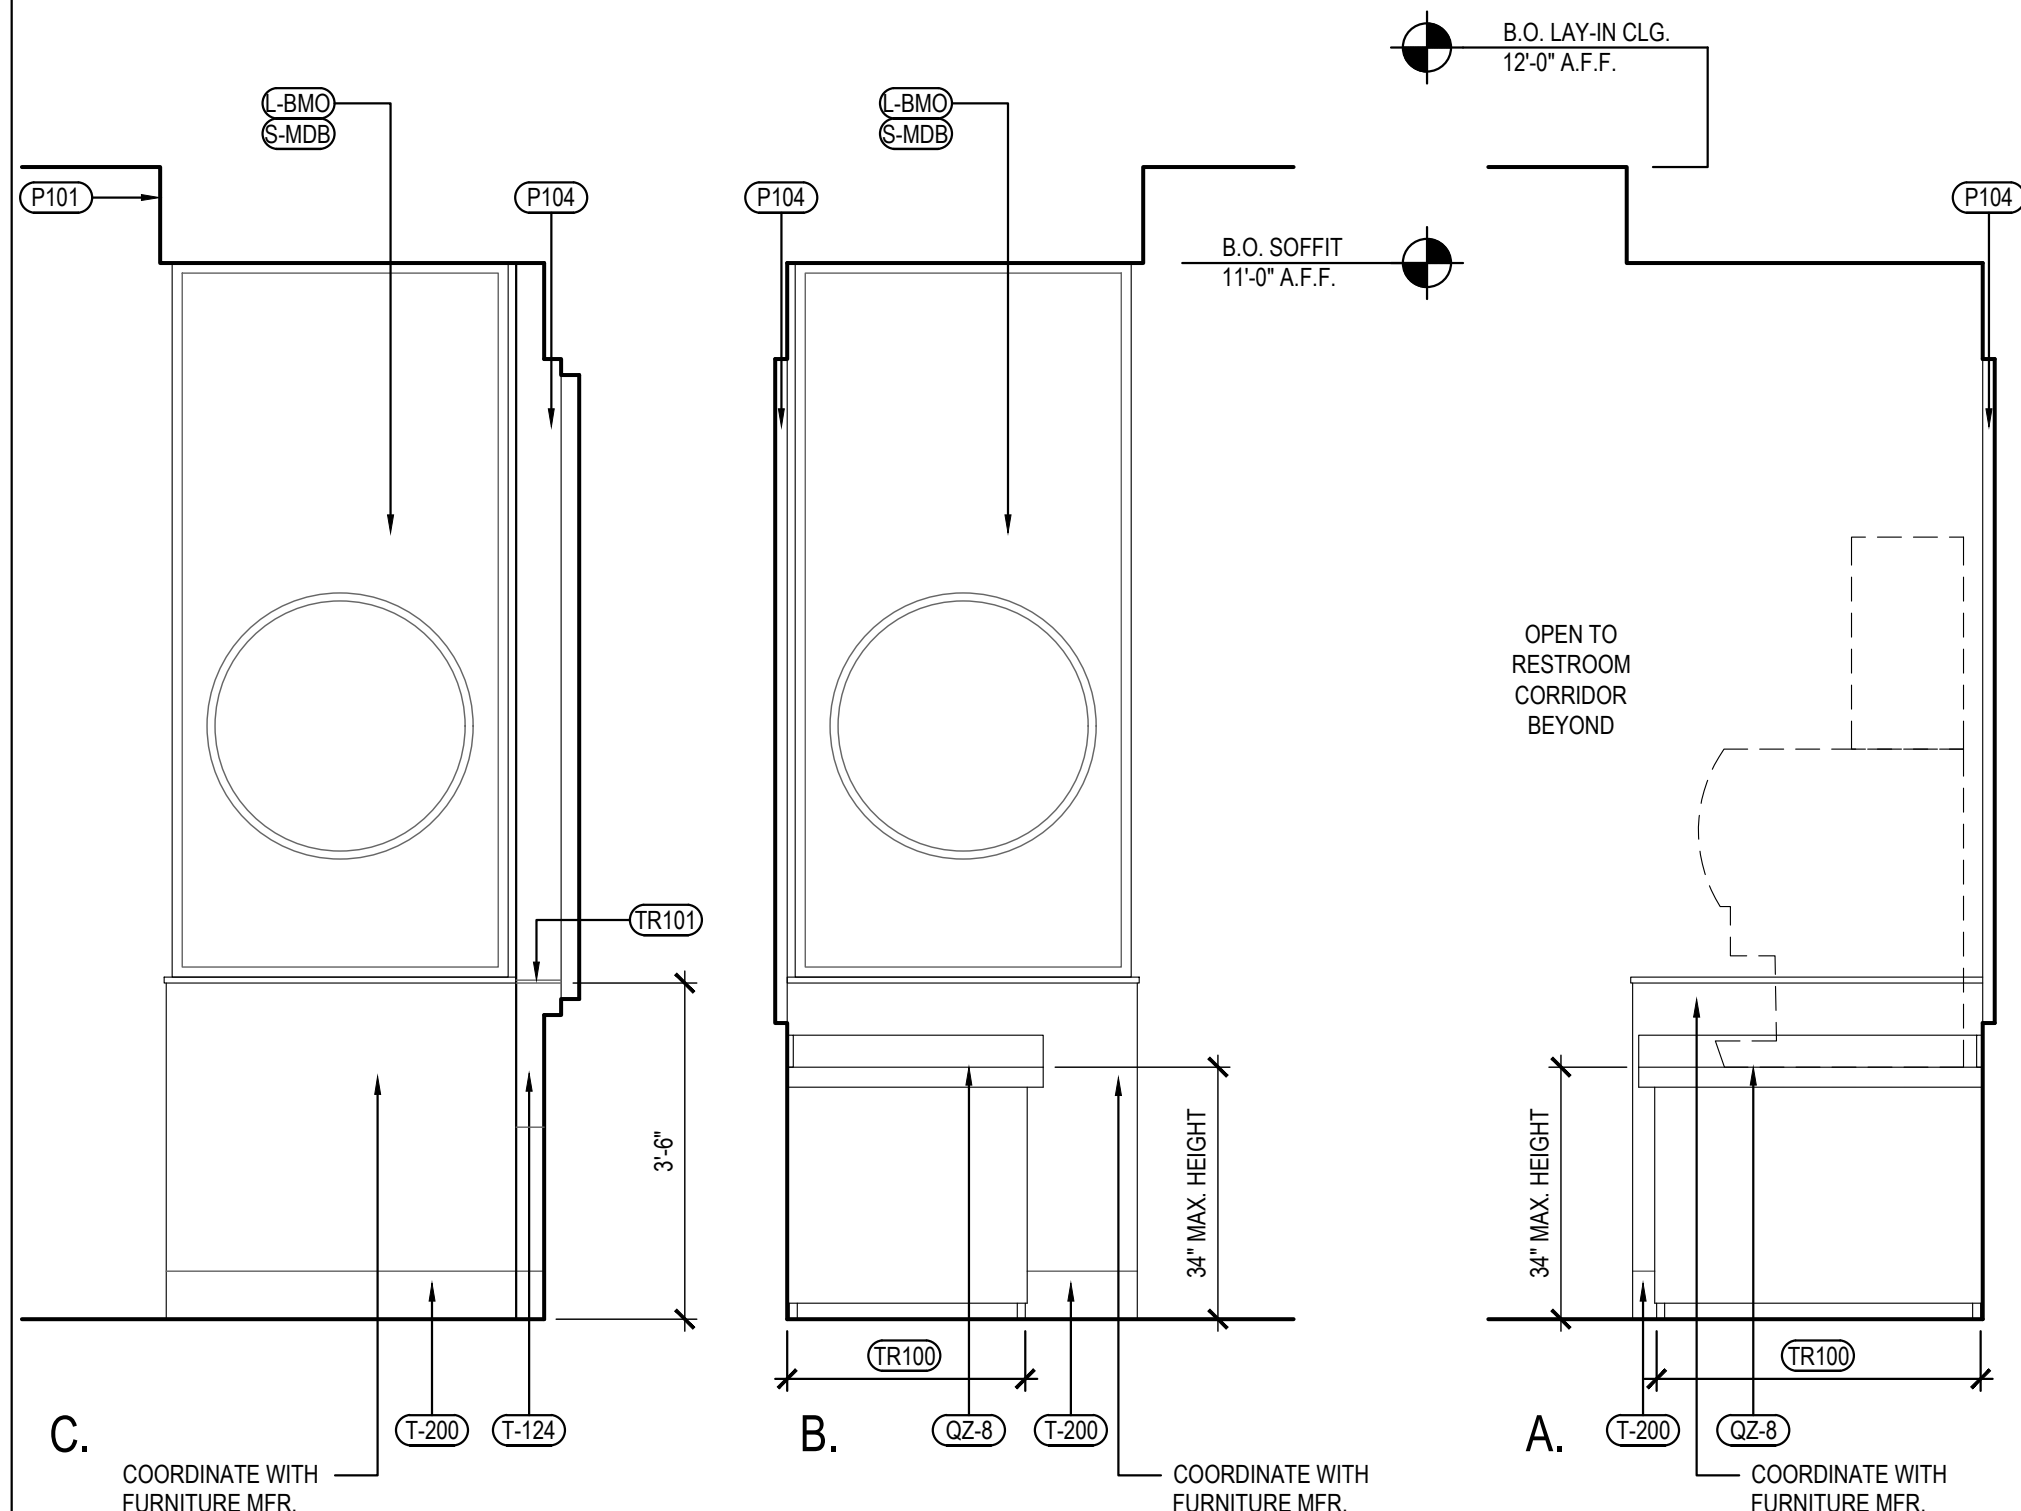

Scale= 1/2" = 1'-0" | A-500

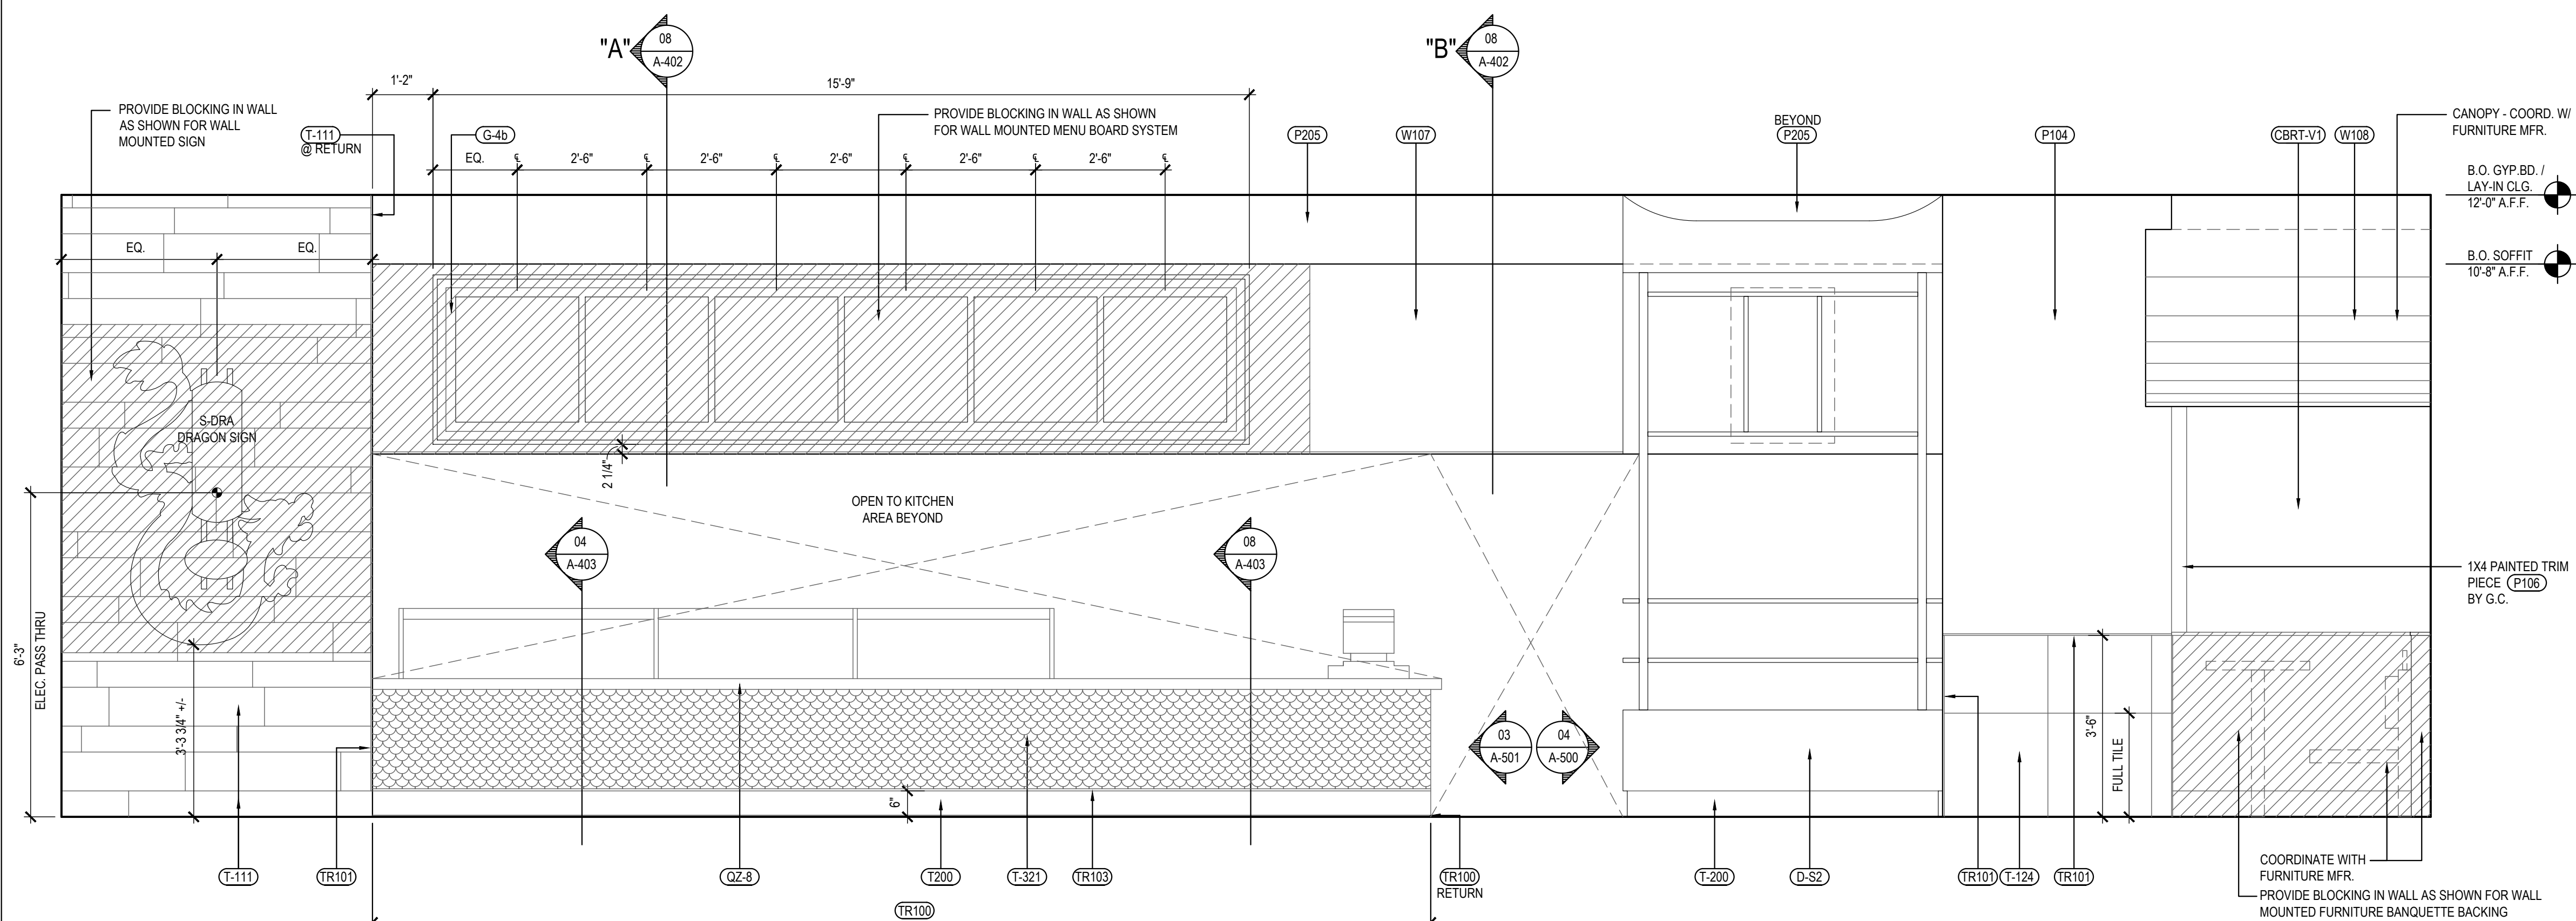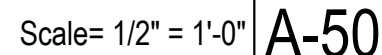

Scale= 1/2" = 1'-0" **A-50**

Scale= 1/2" = 1'-0" **A-50**



All ideas, designs, arrangement and plans indicated or represented by this drawing are the property of Panda Express Inc. and were created for use on this specific project. None of these ideas, designs, arrangements or plans may be used by or disclosed to any person, firm, or corporation without the written permission of Panda Express Inc.


REVISIONS:

ISSUE DATE:	
ISSUE FOR PERMIT	01-16-

DRAWN BY: AE

PANDA PROJECT #: D21040

ARCH PROJECT #: 261-415

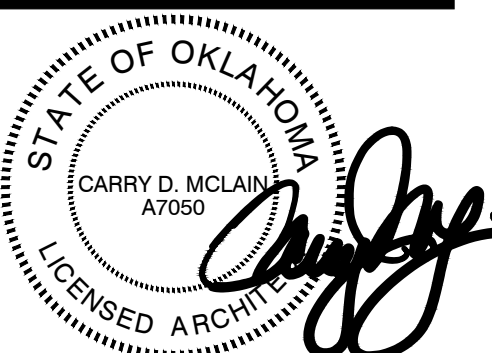

PANDA HOME 2600
KILPATRICK TURNPIKE & ROCKWELL AV
OKLAHOMA CITY, OK 73162

A-500

INTERIOR ELEVATIONS

PANDA HOME 2600 R4

ISSUE FOR PERMIT - 01.16.23

ISSUE FOR PERMIT - 01.16.23