

Chick-fil-A

5200 Buffington Rd.
Atlanta Georgia,
30349-2998

Revisions:

Mark Date By

△

△

△

△

SEAL
THIS DOCUMENT IS NOT FOR CONSTRUCTION
UNLESS THE ARCHITECT OR ENGINEER'S
SIGNATURE AND SEAL APPEAR BELOW.

LOUISE CRAVER, R.A., NCARB

INTERPLAN

ARCHITECTURE
ENGINEERING
INTERIOR DESIGN
PROJECT MANAGEMENT

604 COURTLAND STREET
SUITE 100
ORLANDO, FLORIDA 32804
PH 407.645.5008
FX 407.629.9124

STORE
S97-100
Jimmy Carter Blvd
FSU #0745

5455 Jimmy Carter Blvd
GA, 30093-1512

SHEET TITLE
INTERIOR
ELEVATIONS

VERSION: V7.025
ISSUE DATE: 01-2017

Job No. : 17.0522

Store : 0745


Date : 10.09.17

Drawn By : JM


Checked By: TPR

Sheet

A5.3

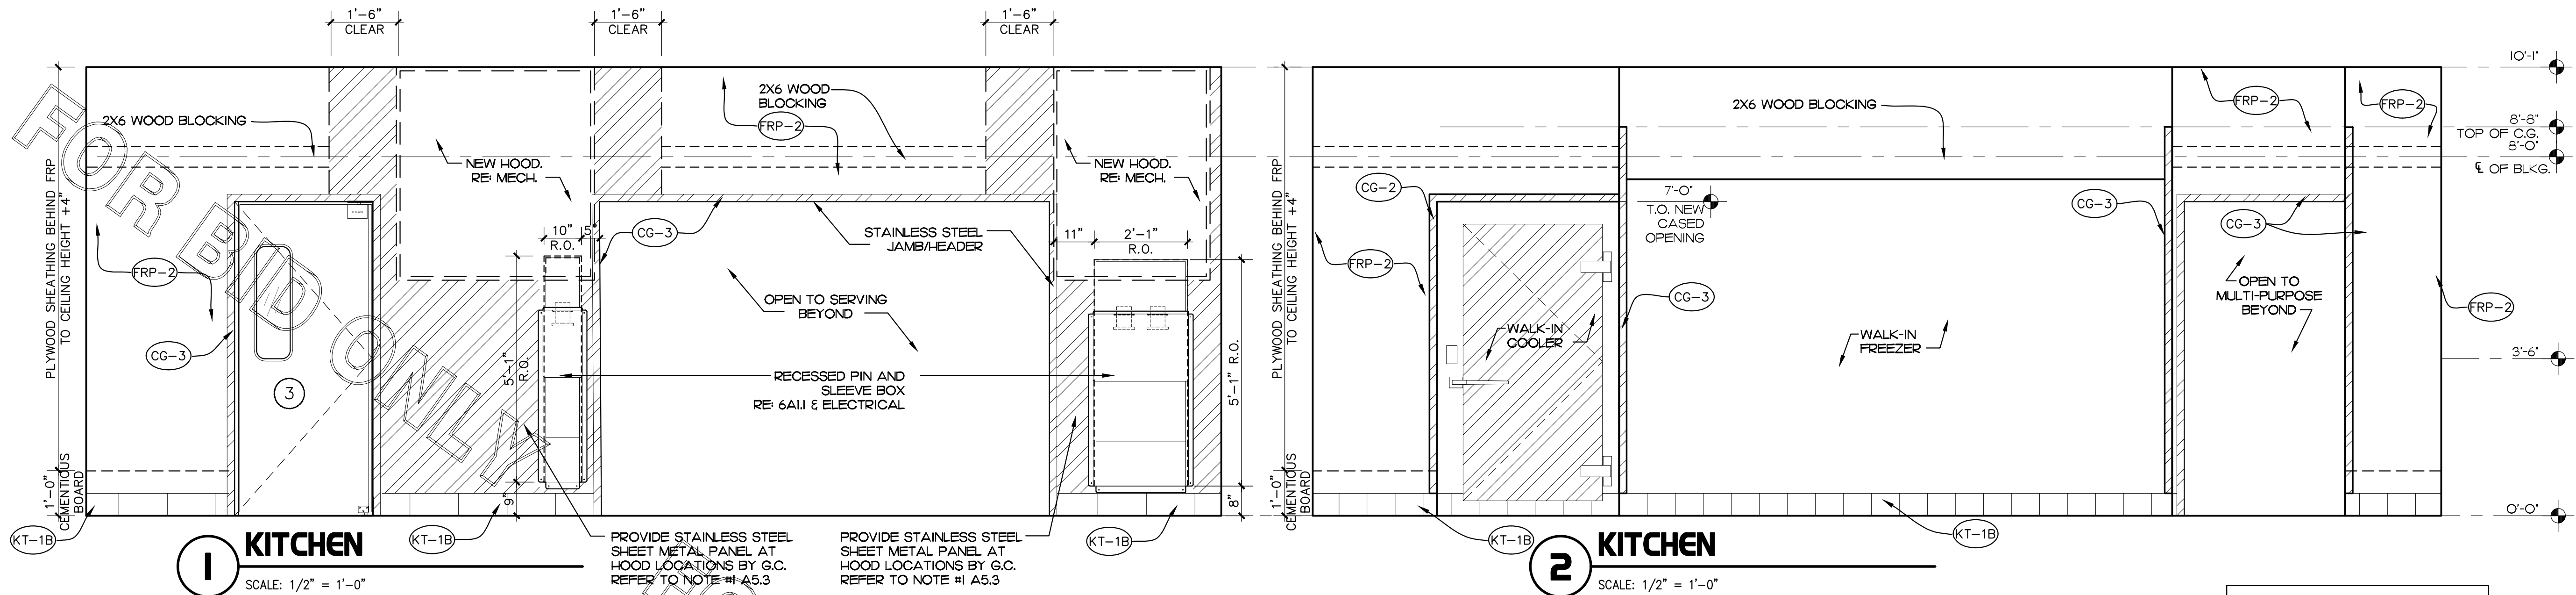

NOTES:
1. STAINLESS STEEL WALL PANELS TO BE 18 GA. GRADE 304 BRUSHED #4 WITH MATTE FINISH.
2. PROVIDE 12" HIGH BAND OF 1/2" CEMENTITIOUS BOARD AT BASE OF ALL WALLS IN KITCHEN AND MULTIPURPOSE. FOR ALL WALLS WITH TILE - PROVIDE FULL COVERAGE OF CEMENT BOARD SUBSTRATE FROM FLOOR TO THE HEIGHT OF WALL TILE. CEMENTITIOUS BOARD SHALL BE "DUROCK" BY U.S. GYPSUM.

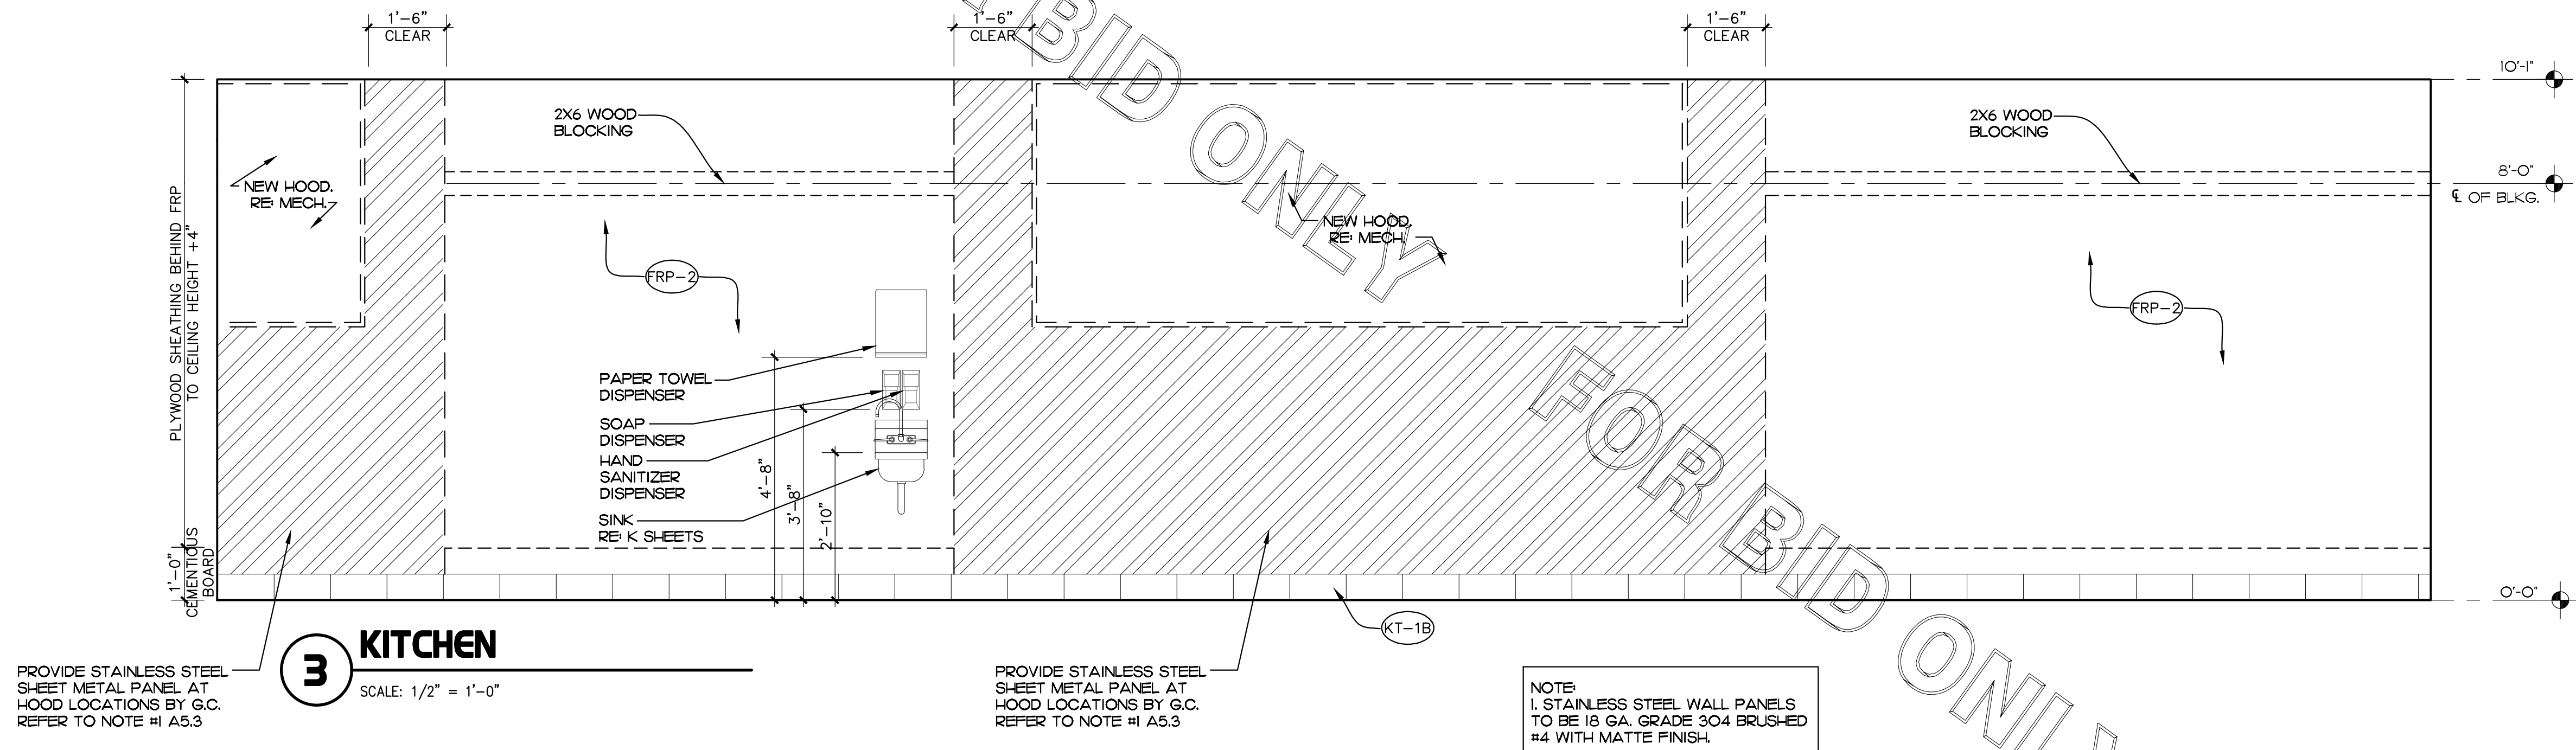

NOTE:
1. STAINLESS STEEL WALL PANELS TO BE 18 GA. GRADE 304 BRUSHED #4 WITH MATTE FINISH.

