

CORNER RECORD

COUNTY OF MONO T. 6N R. 24E SEC. MDB MERIDIAN CALIFORNIA

CORNER TYPE: GOV'T. CORNER ☐ MEANDER ☐ RANCHO ☐ CONTROL ☐ OTHER ☒
 CORNER IDENTIFICATION - DATE OF VISIT FEBRUARY 23 19 88

SEC.
22

SW-22 - Pt # 193

CORNER - LEFT AS FOUND ☒ FOUND AND TAGGED ☐ REESTABLISHED OBLITERATED CORNER ☐ REBUILT ☐

PHYSICAL DESCRIPTION OF CORNER FOUND: EVIDENCE AND METHOD USED TO IDENTIFY OR REESTABLISH FOUND 2" I.D.I.P.,
CONCRETE FILLED, W/ RCE TAG # 10467 IN MOUND OF ROCKS W/ METAL POST 0.1' W.,
LOCATED 3' NE OF 30" DIA. PINE TREE W/ METAL TAG INDICATING CORNER OF
SECTIONS 21, 22, 27, & 28, 200' ± W. OF LARGE RAVINE RUNNING N. & S., 800' ± UP
STEEP PINE AND MAHOGANY COVERED HILLSIDE FROM C/L MONO 395-PM
86.7 ±.

PHYSICAL DESCRIPTION OF MONUMENTS REBUILT OR PERPETUATED PHOTO INFO - Roll # 221400/1
EXP. #7 - FACING EAST LOOKING DOWN


EXP. #8 - LOOKING EAST

EXP. #9 - LOOKING NORTH

EXP. #10 - LOOKING WEST

CALIFORNIA COORDINATE SYSTEM ORDER: FIRST ☐ SECOND ☐ THIRD ☒ ASSUMED CURS.
 STATIONS USED: NGS (USC & GS) ☐ STATE ☒ COUNTY ☐ OTHER ☐ STATION STATION
 ZONE ELEVATION NORTHINGS (Y) 107,577.2 ± EASTINGS (X) 93,512.3 ±

SKETCH: (Include reference tie or witness points, remarks and topo of area)

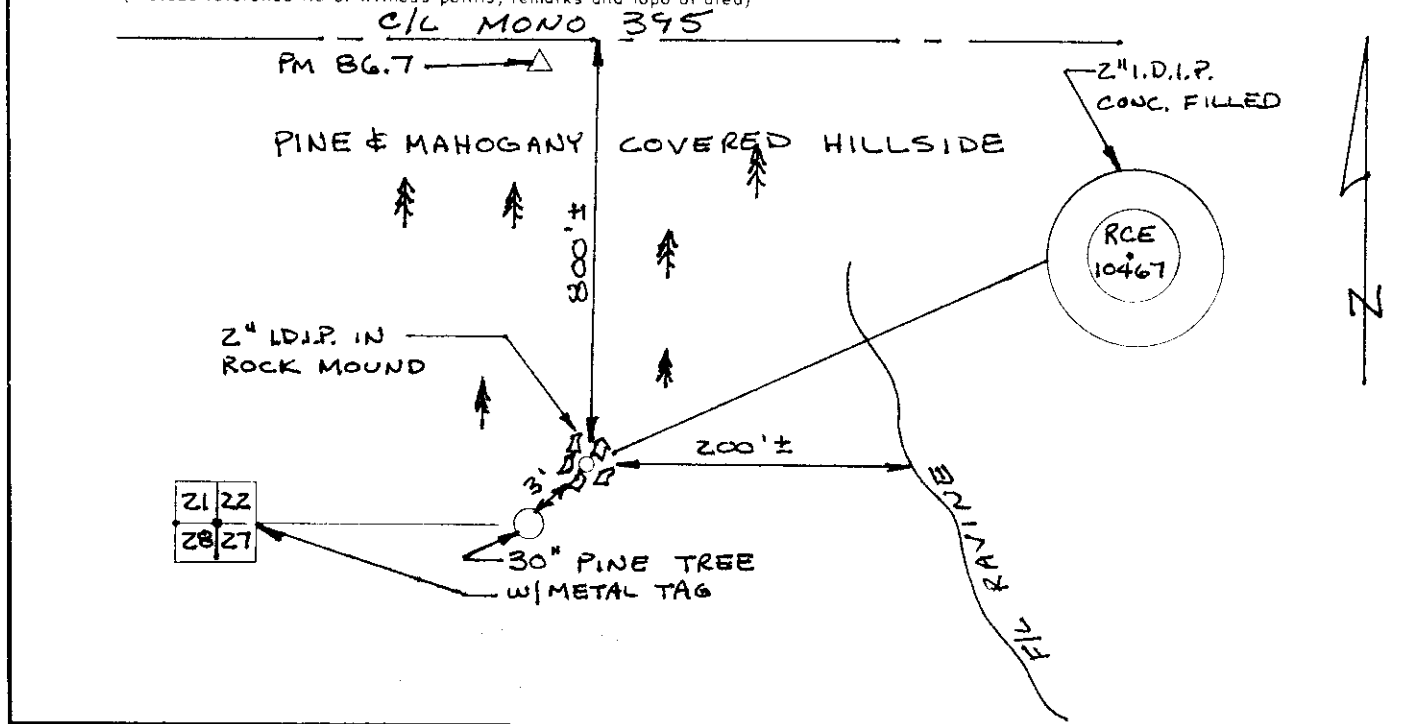

SURVEYOR'S CERTIFICATE

THIS CORNER RECORD WAS PREPARED BY ME OR UNDER MY DIRECTION IN CONFORMANCE WITH THE LAND SURVEYORS ACT ON February 23, 19 88

SIGNED: [Signature] 9/2/88

L.S. or R.C.E. No.: 4468

SEAL

COUNTY SURVEYOR'S CERTIFICATE

THIS CORNER RECORD WAS RECEIVED 9-30 19 88 AND EXAMINED AND FILED 9-30 19 88

BY: [Signature]
 TITLE: COUNTY SURVEYOR

DOCUMENT No. 6N 24-22-1

STATEMENT ON BACK OF SHEET

YES ☐ NO ☒