


TRACT NO. 8875  
COYOTE RANCH - PHASE 2

BEGING ALL OF LOT 28 AND 36 AND A PORTION OF LOTS 27 AND 29  
AS SHOWN UPON THAT CERTAIN TRACT MAP ENTITLED TRACT NO  
8874 - COYOTE RANCH RECORDED IN BOOK 688 OF MAPS AT PAGE  
14 THROUGH 19 SANTA CLARA COUNTY RECORDS

and lying within  
THE CITY OF MORGAN HILL COUNTY OF SANTA CLARA  
STATE OF CALIFORNIA

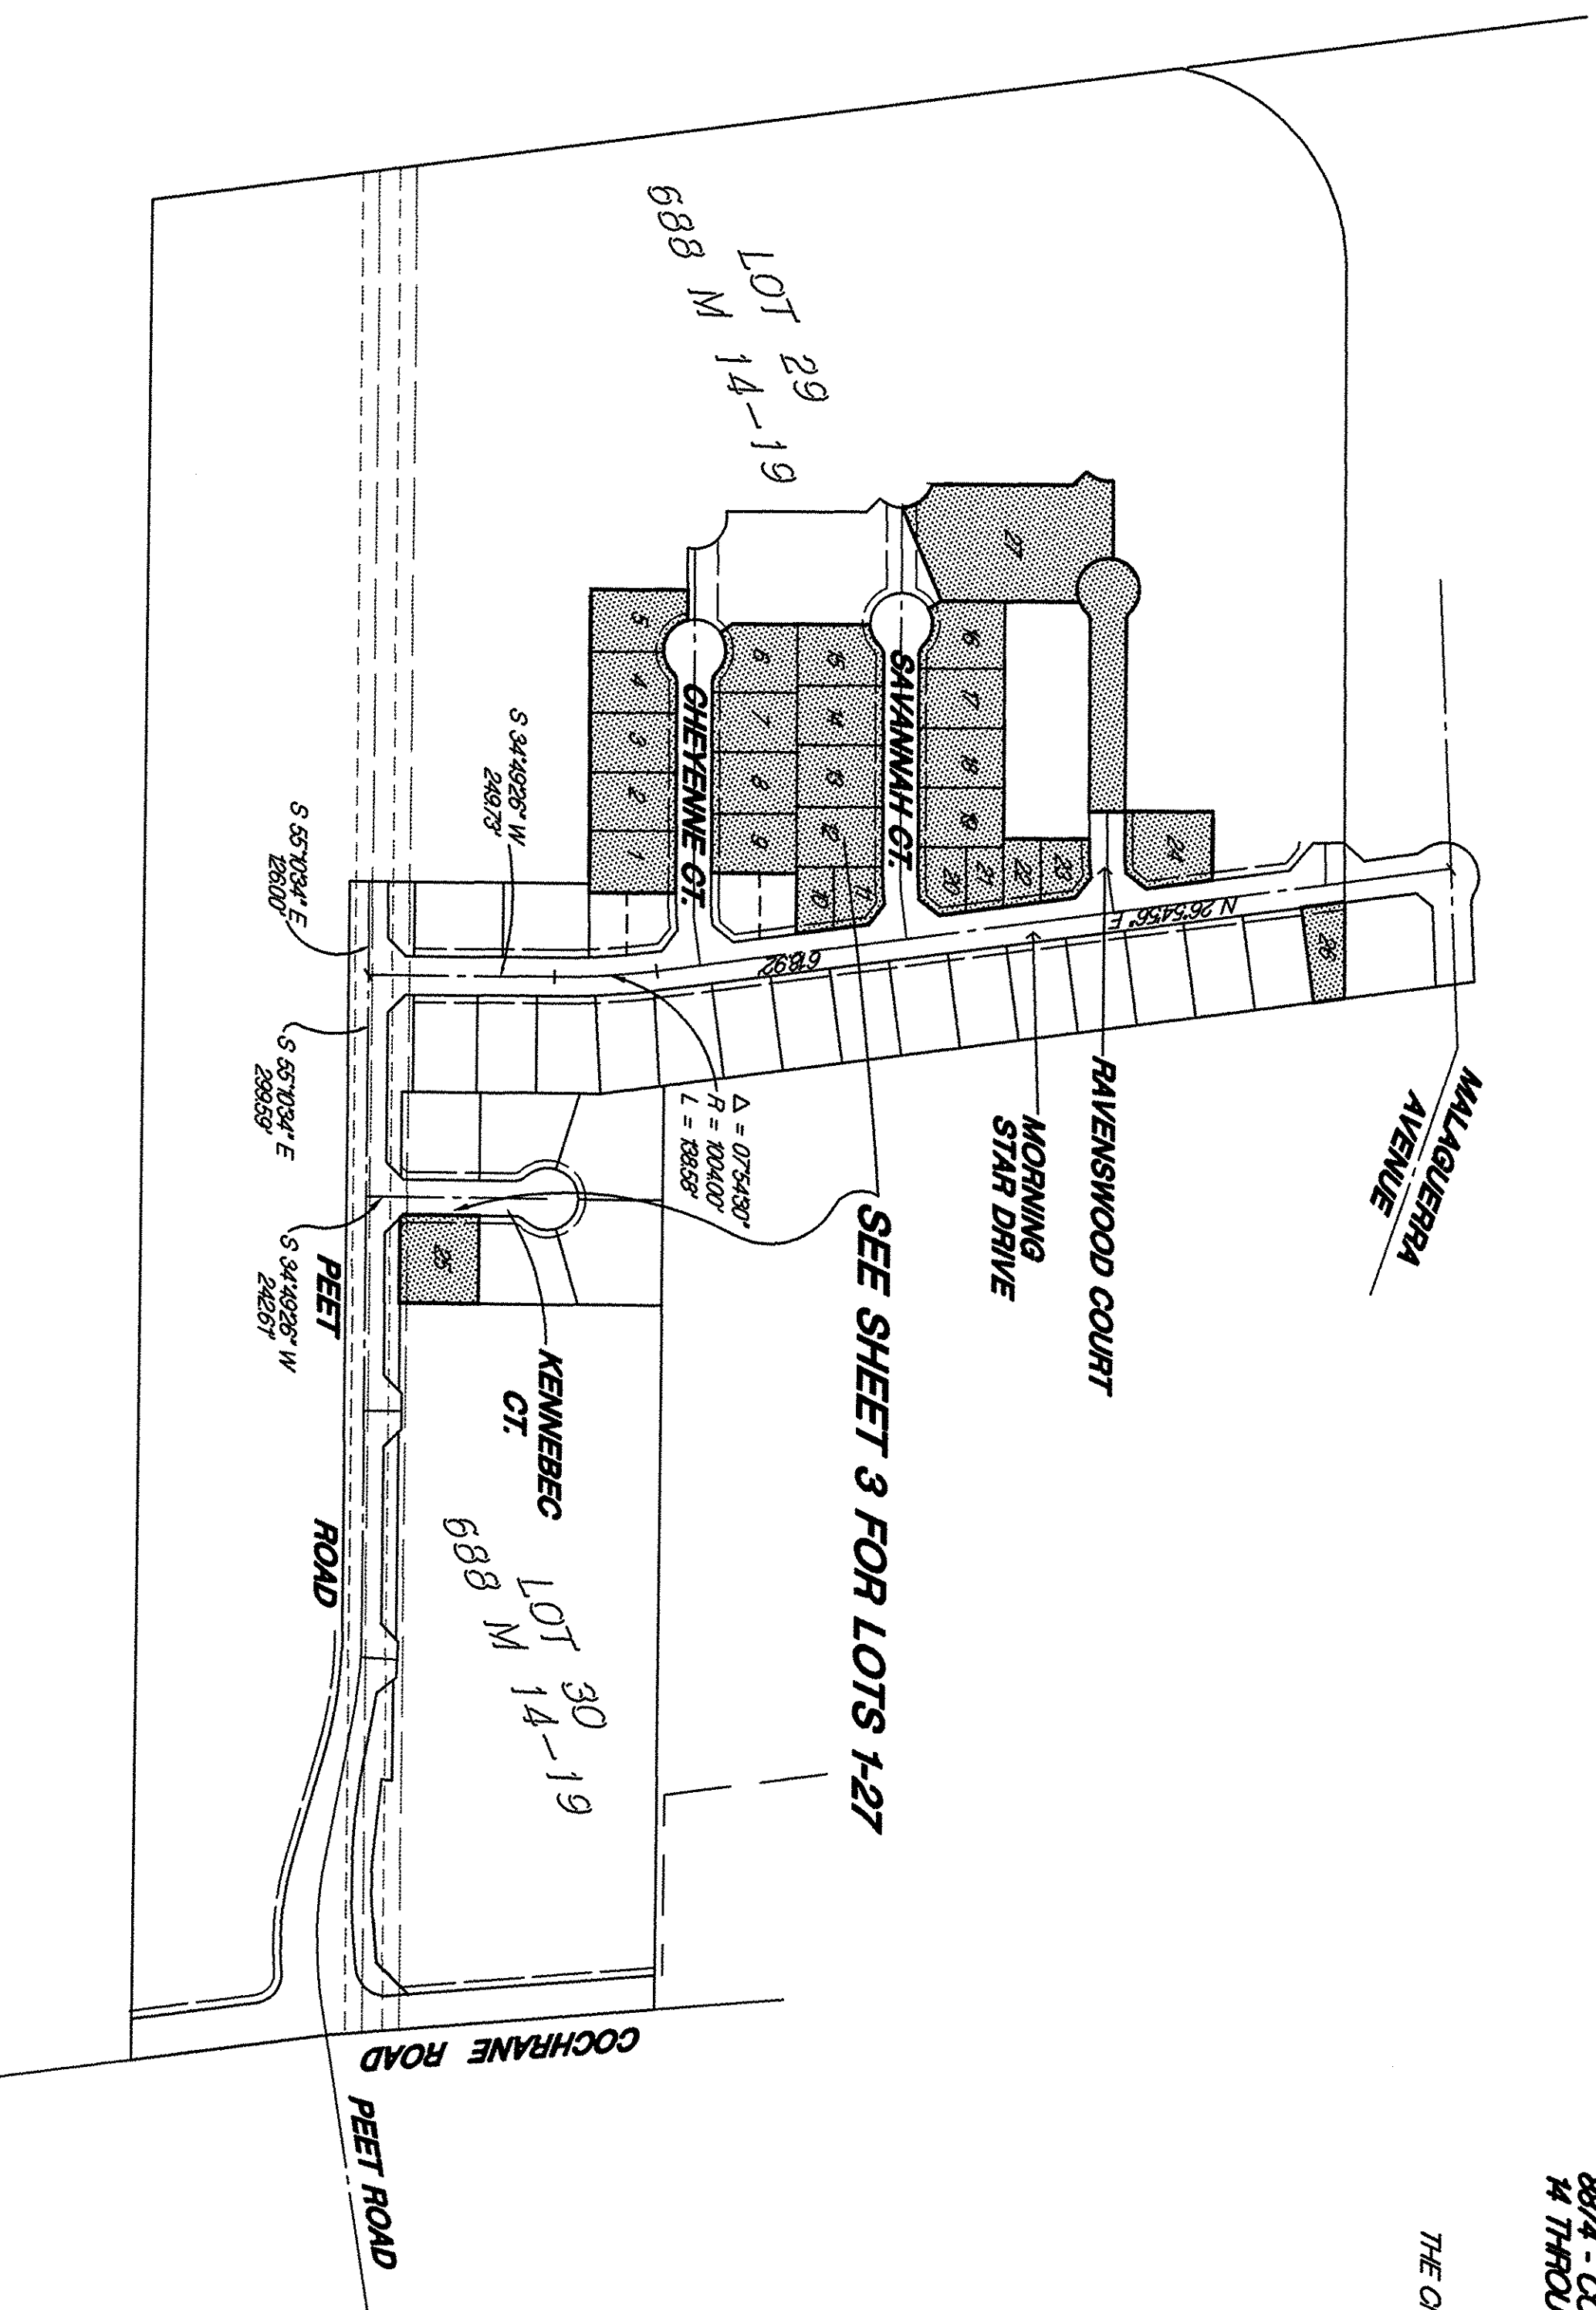

SEE SHEET 3 FOR LOTS 1-27

SCALE: 1\"/>

SHEET 2 of 3

**MH engineering Co.**  
16076 Vineyard Boulevard  
Morgan Hill, CA 95037  
225 Sixth Street, Ste. B.  
Hollister, CA 95023  
94052

JOB NO.: 94052 DRAWN BY: SRD CHECKED BY: MDR  
C:\JOBS\94052\FT3 11/18/97 03:11

FILED THIS 12<sup>TH</sup> DAY OF November 1997 IN BOOK 697 OF MAPS AT PAGE 26-28

27

13995524

697/  
27

27