



Limit of Work  
West existing parmt



Limit of Work  
West existing parmt

SECTION "A-A"  
1" = 20'

ELEVATION AT PORTAL  
1" = 20'

12th. Rail	6 3/4"	El. Top of Rail	127.818	at center line
Top Plate	5/8"			
Tie	7"	El. Top of Tie	127.244	
Ballast	8 1/2"	at center		
Ch. Rock	2"	at center		
W. Plate	1/2"			
Bot. 12th. Rail	11.916"	El. of Low Steel	123.820	at Clear Pt.
Clearance	14' 6"			
Total	18' 5 1/8"	El. of Roadway	109.320	at Clear Pt.


PLAN  
1" = 20'

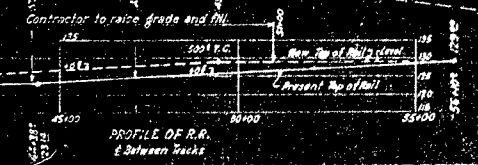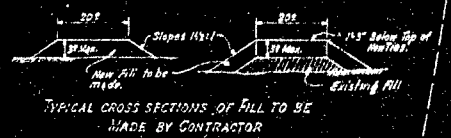



- General Notes - Sheet 1
- Section A-A from
- Almaden Road



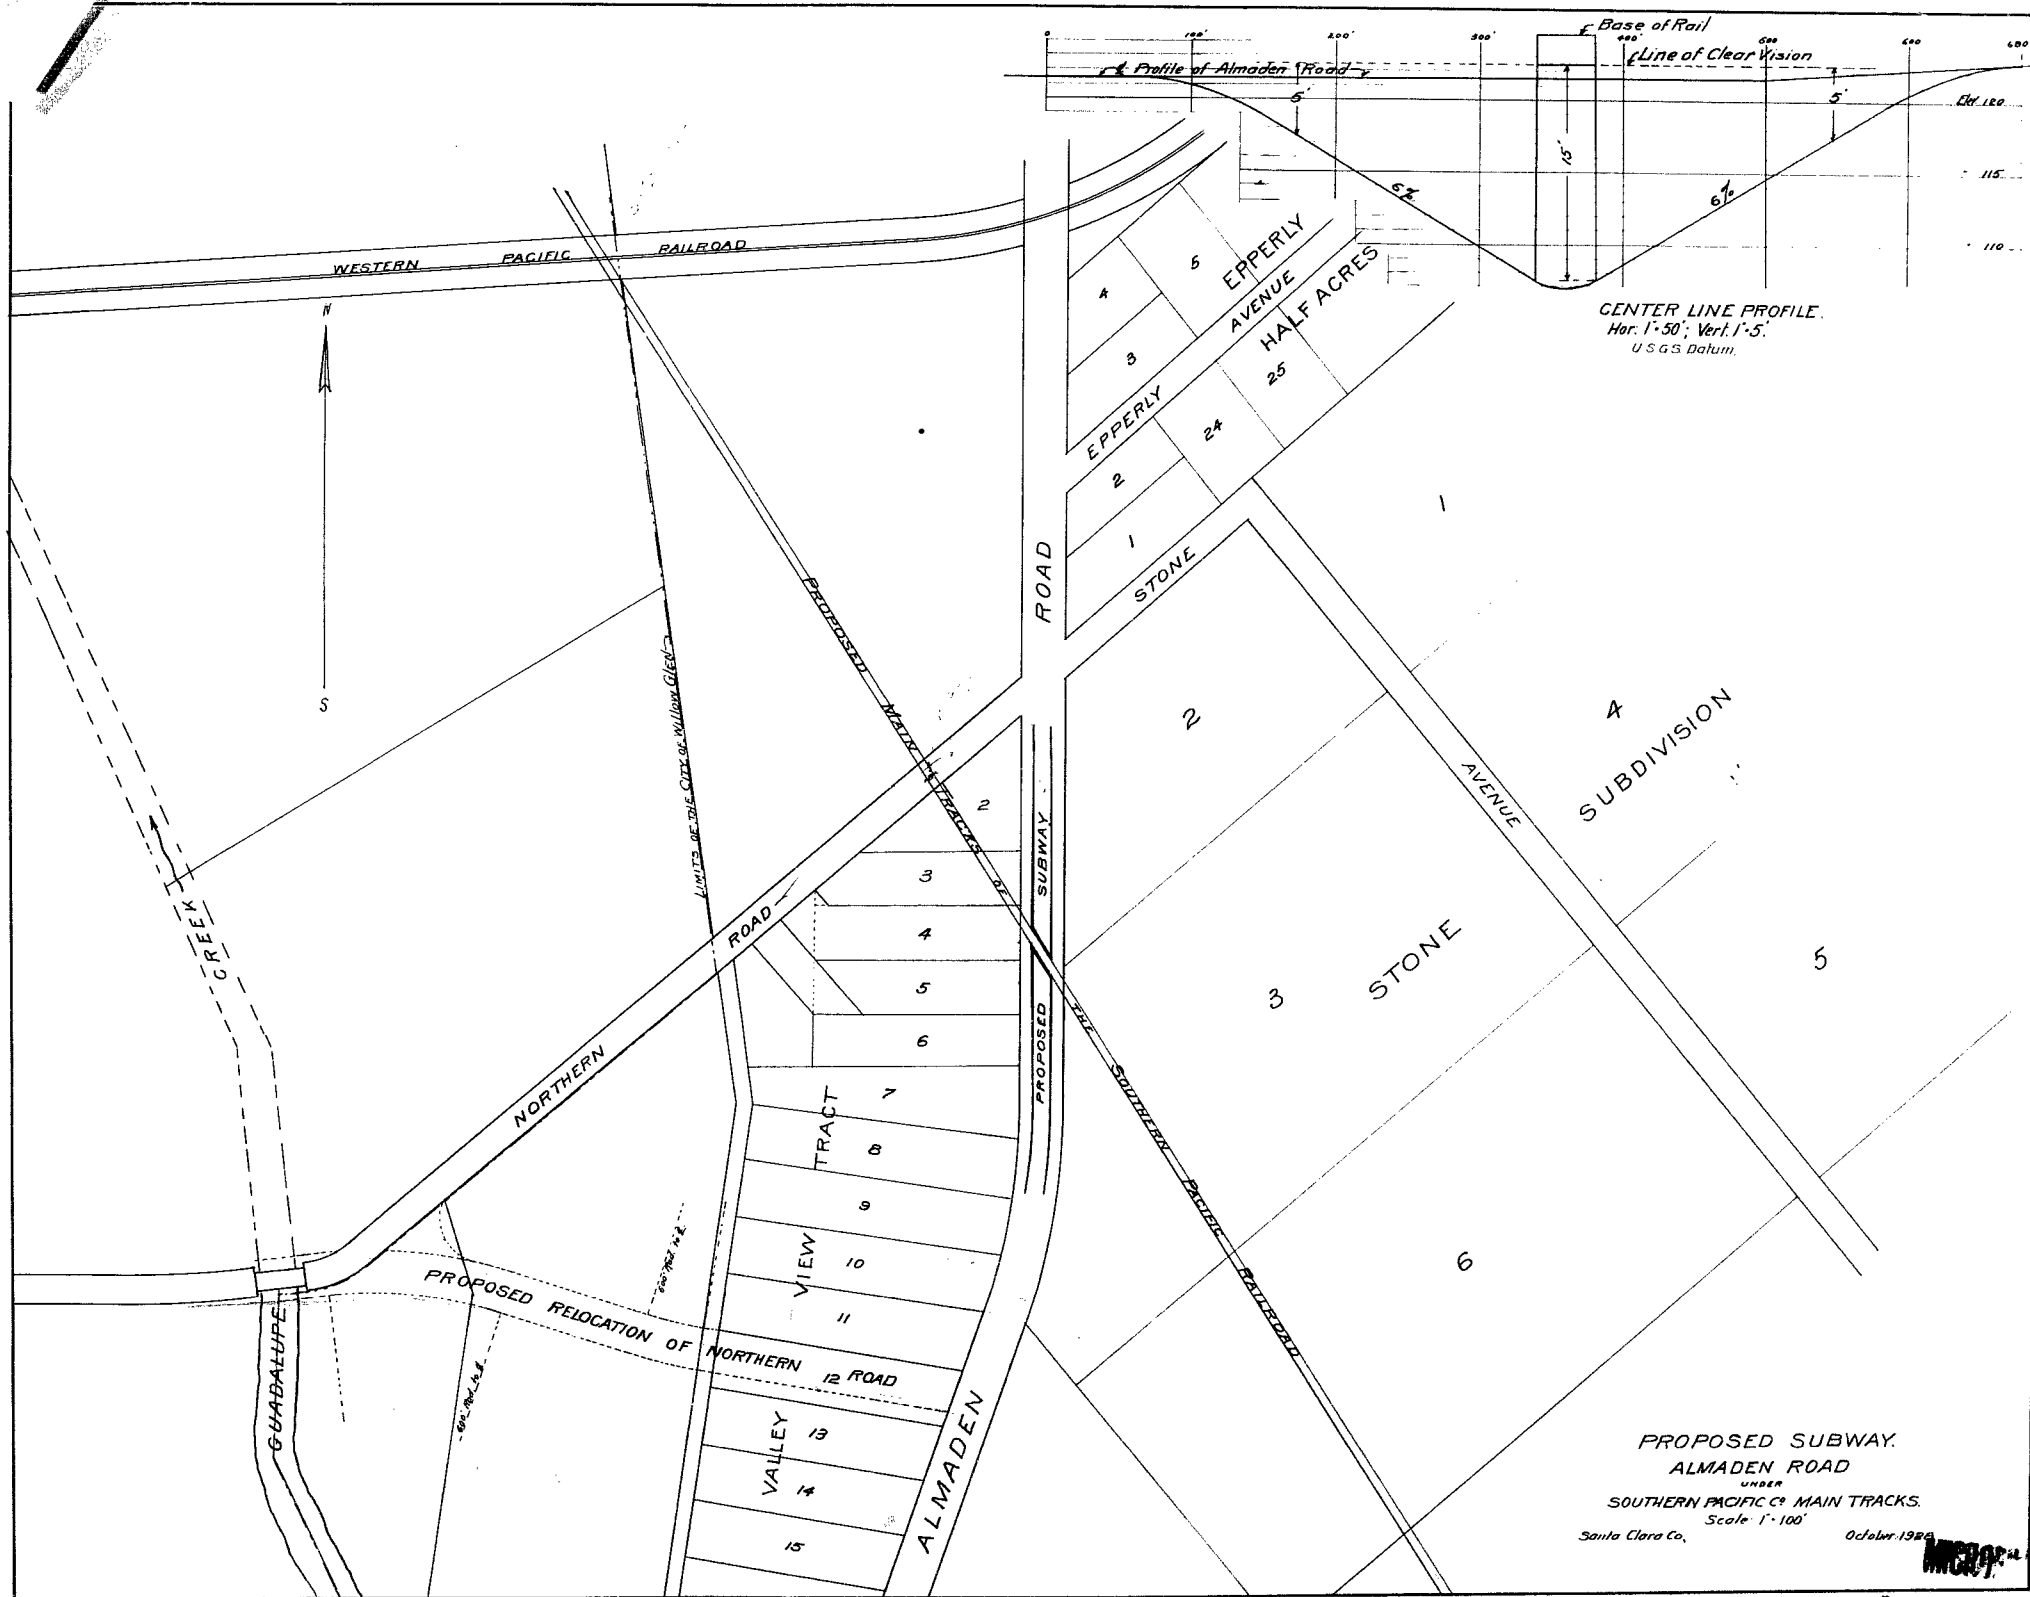



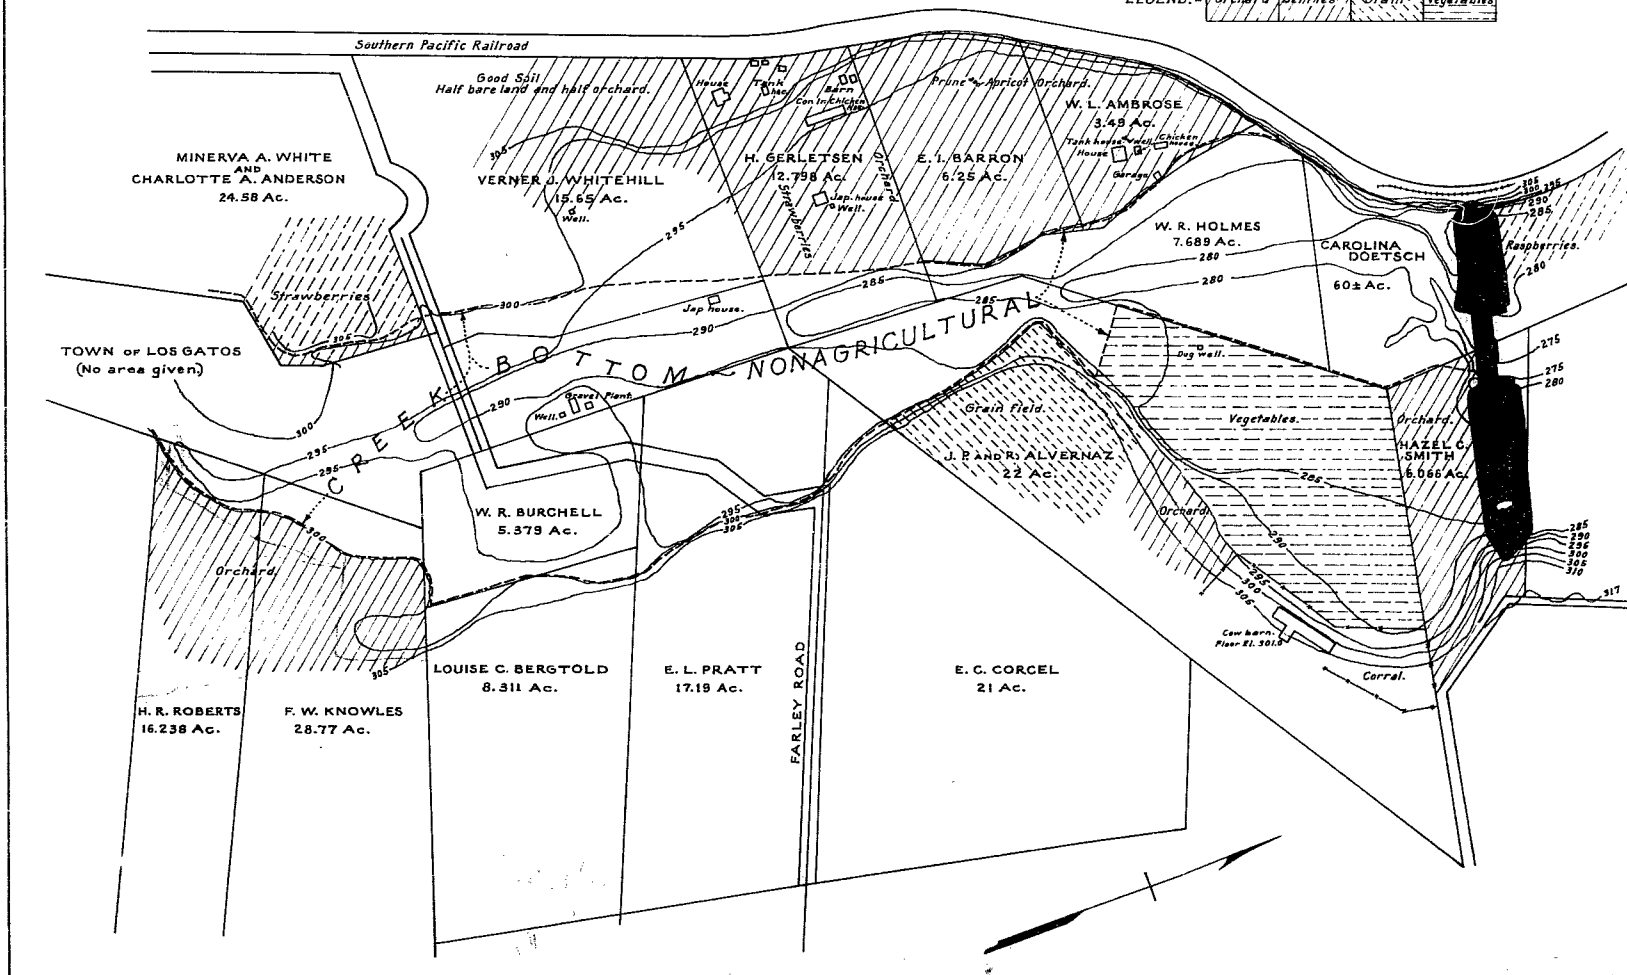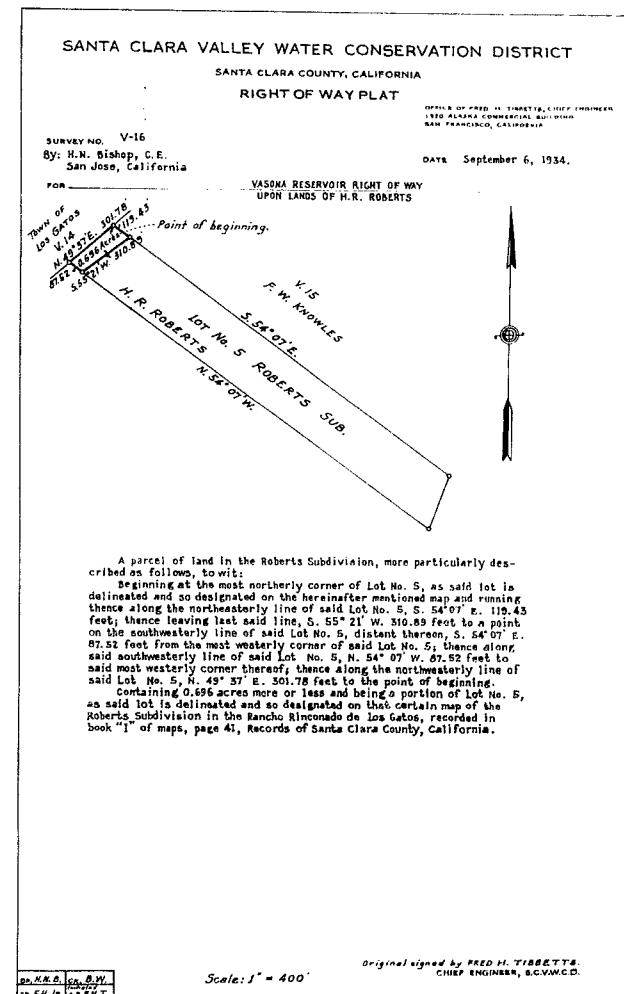

[illegible]

See Map + 2000 - 2001  
+ 1

3206