


# RECORD OF SURVEY NO. 34-82 SECTION 16, TOWNSHIP 1 NORTH, RANGE 25 EAST, M.D.B. & M.

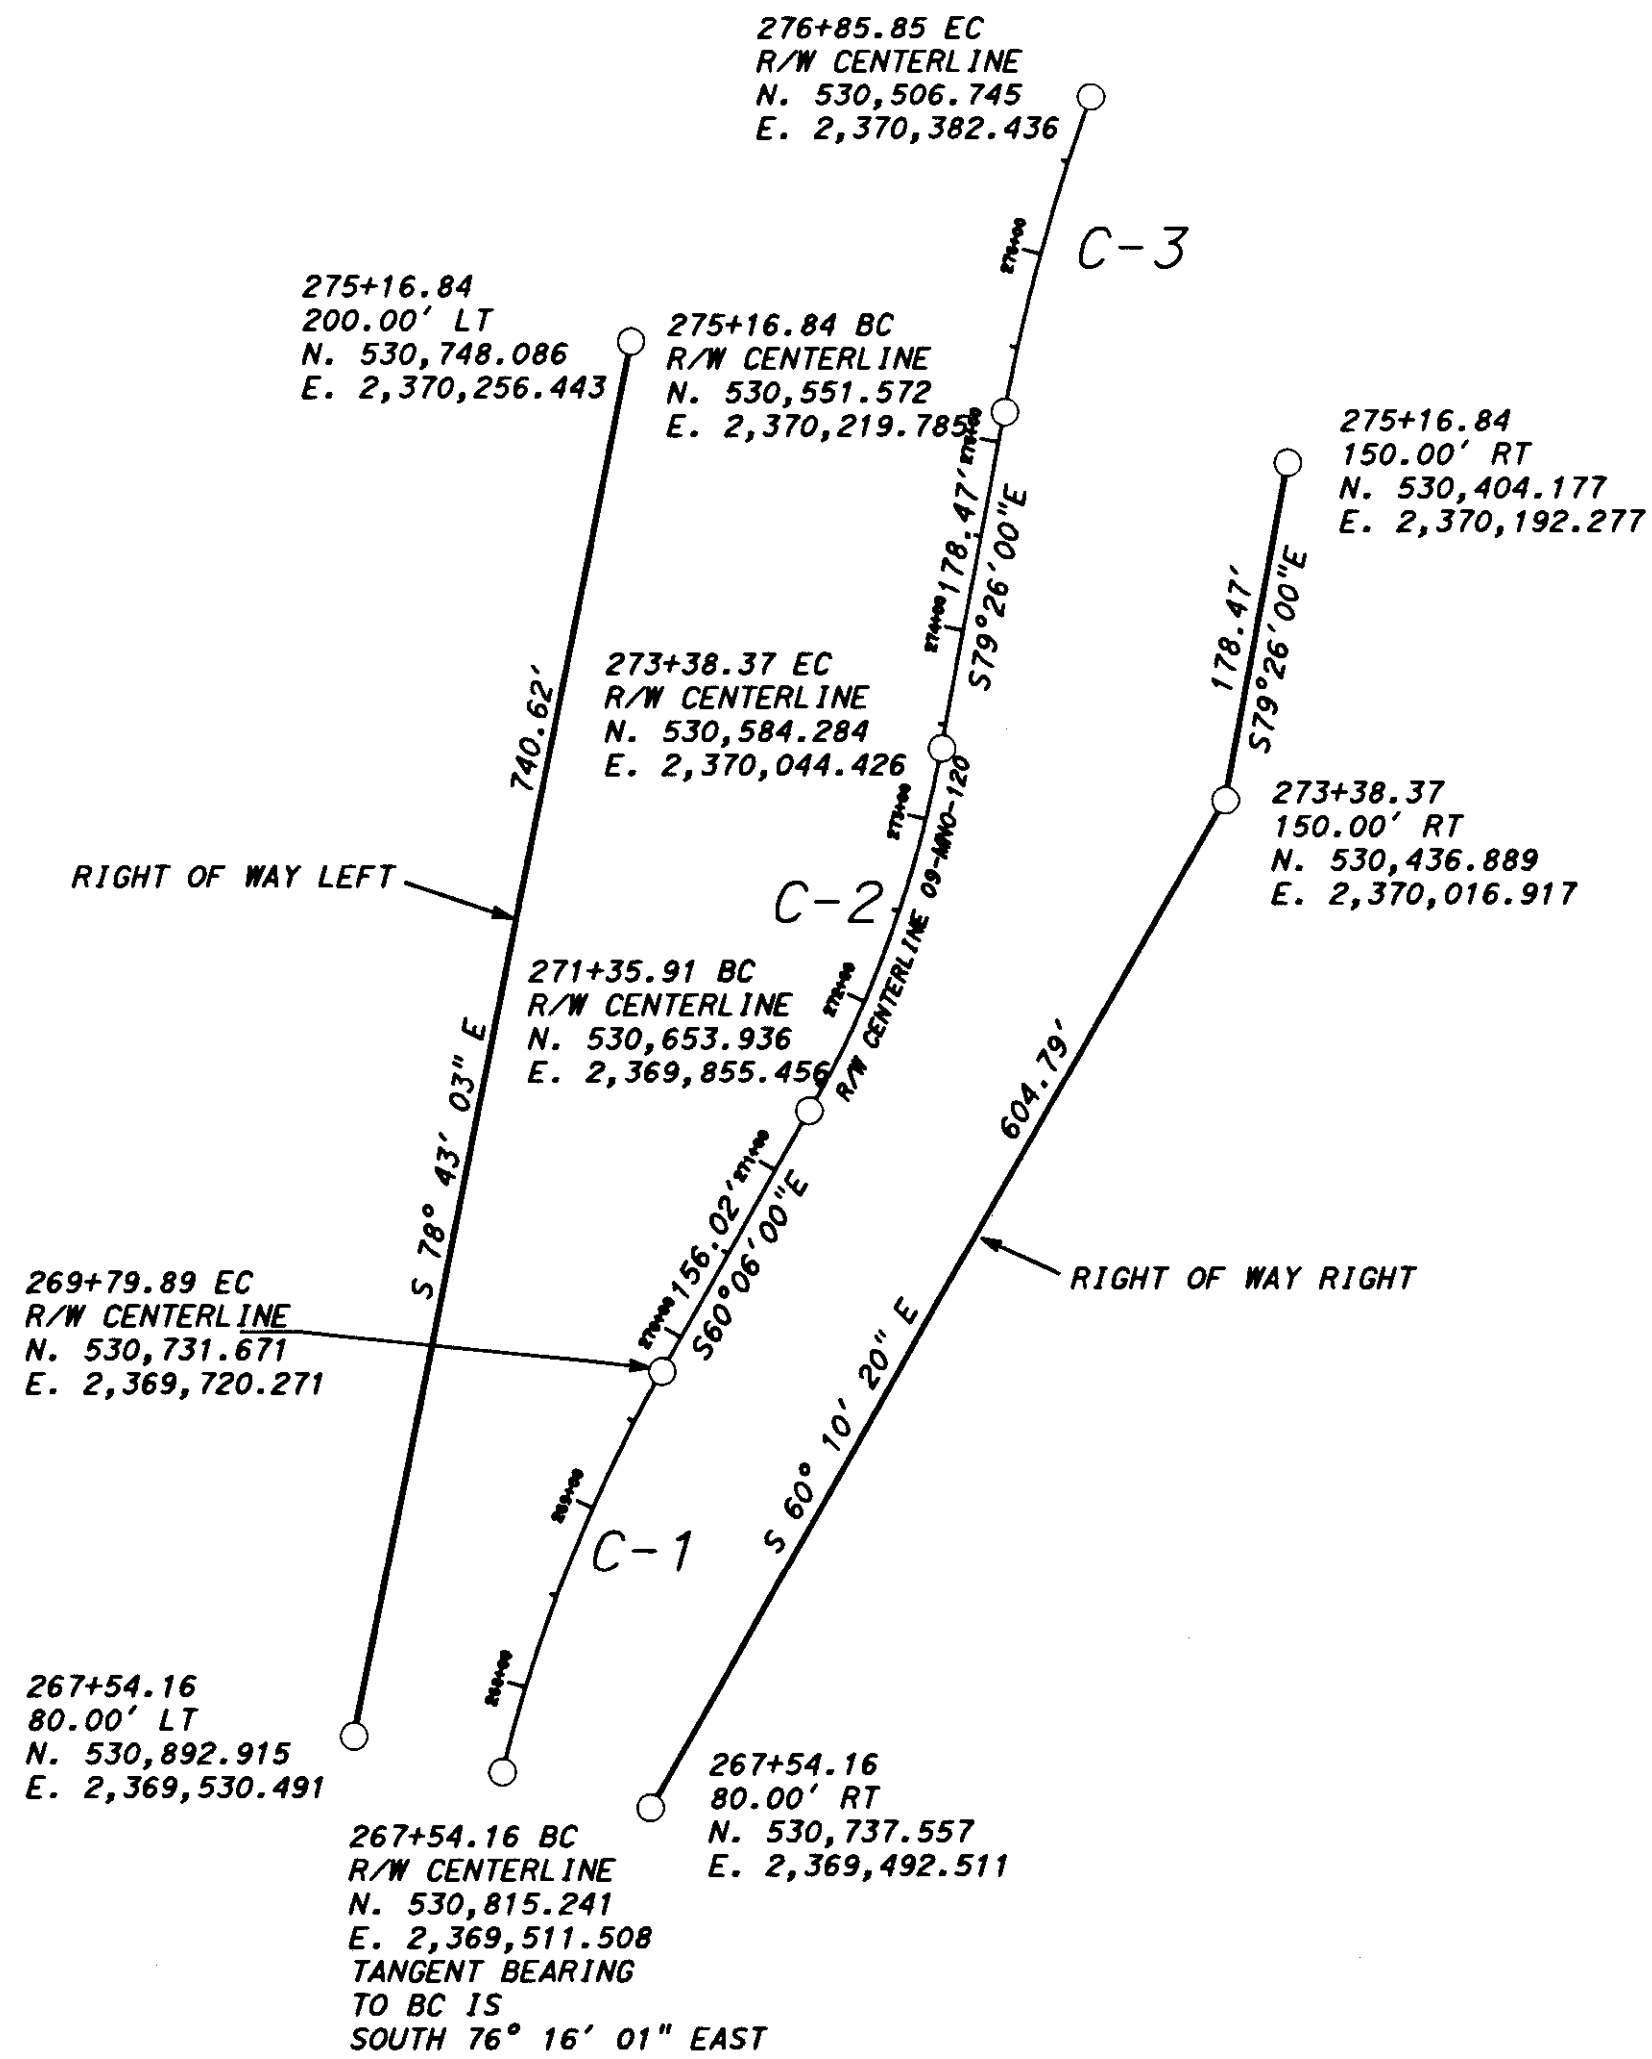

## LEGEND:

- ◆ LAND NET CORNER, DESCRIBED AS NOTED
- N.G.S. PUBLISHED CONTROL POINT
- ⊙ SET 3/4" REBAR WITH CALTRANS ALUMINUM CAP
- CALCULATED POSITION, NOTHING FOUND OR SET
- ⊕ FOUND CALTRANS T-BAR WITH CAP
- ⊗ NGS BENCH MARK, DESCRIBED AS NOTED

## CENTERLINE CURVE DATA

C-1	C-2	C-3
R = 800.00'	R = 600.00'	R = 1,000.00'
Δ = 16° 10' 01"	Δ = 19° 20' 01"	Δ = 9° 41' 01"
L = 225.73'	L = 202.46'	L = 169.01'
T = 113.62'	T = 102.20'	T = 84.70'



1" = 100'

C.G.F. = 0.99952249  
GRID COORDINATES AND BEARINGS  
GROUND STATIONS AND DISTANCES